




**APL ARCHITECTURAL SERIES
SLIDING DOOR -
DOUBLE PANEL INTO CAVITY
CROSS SECTION**

CAD REF. VASD13-0

DATE
27.09.19

SCALE
1:3

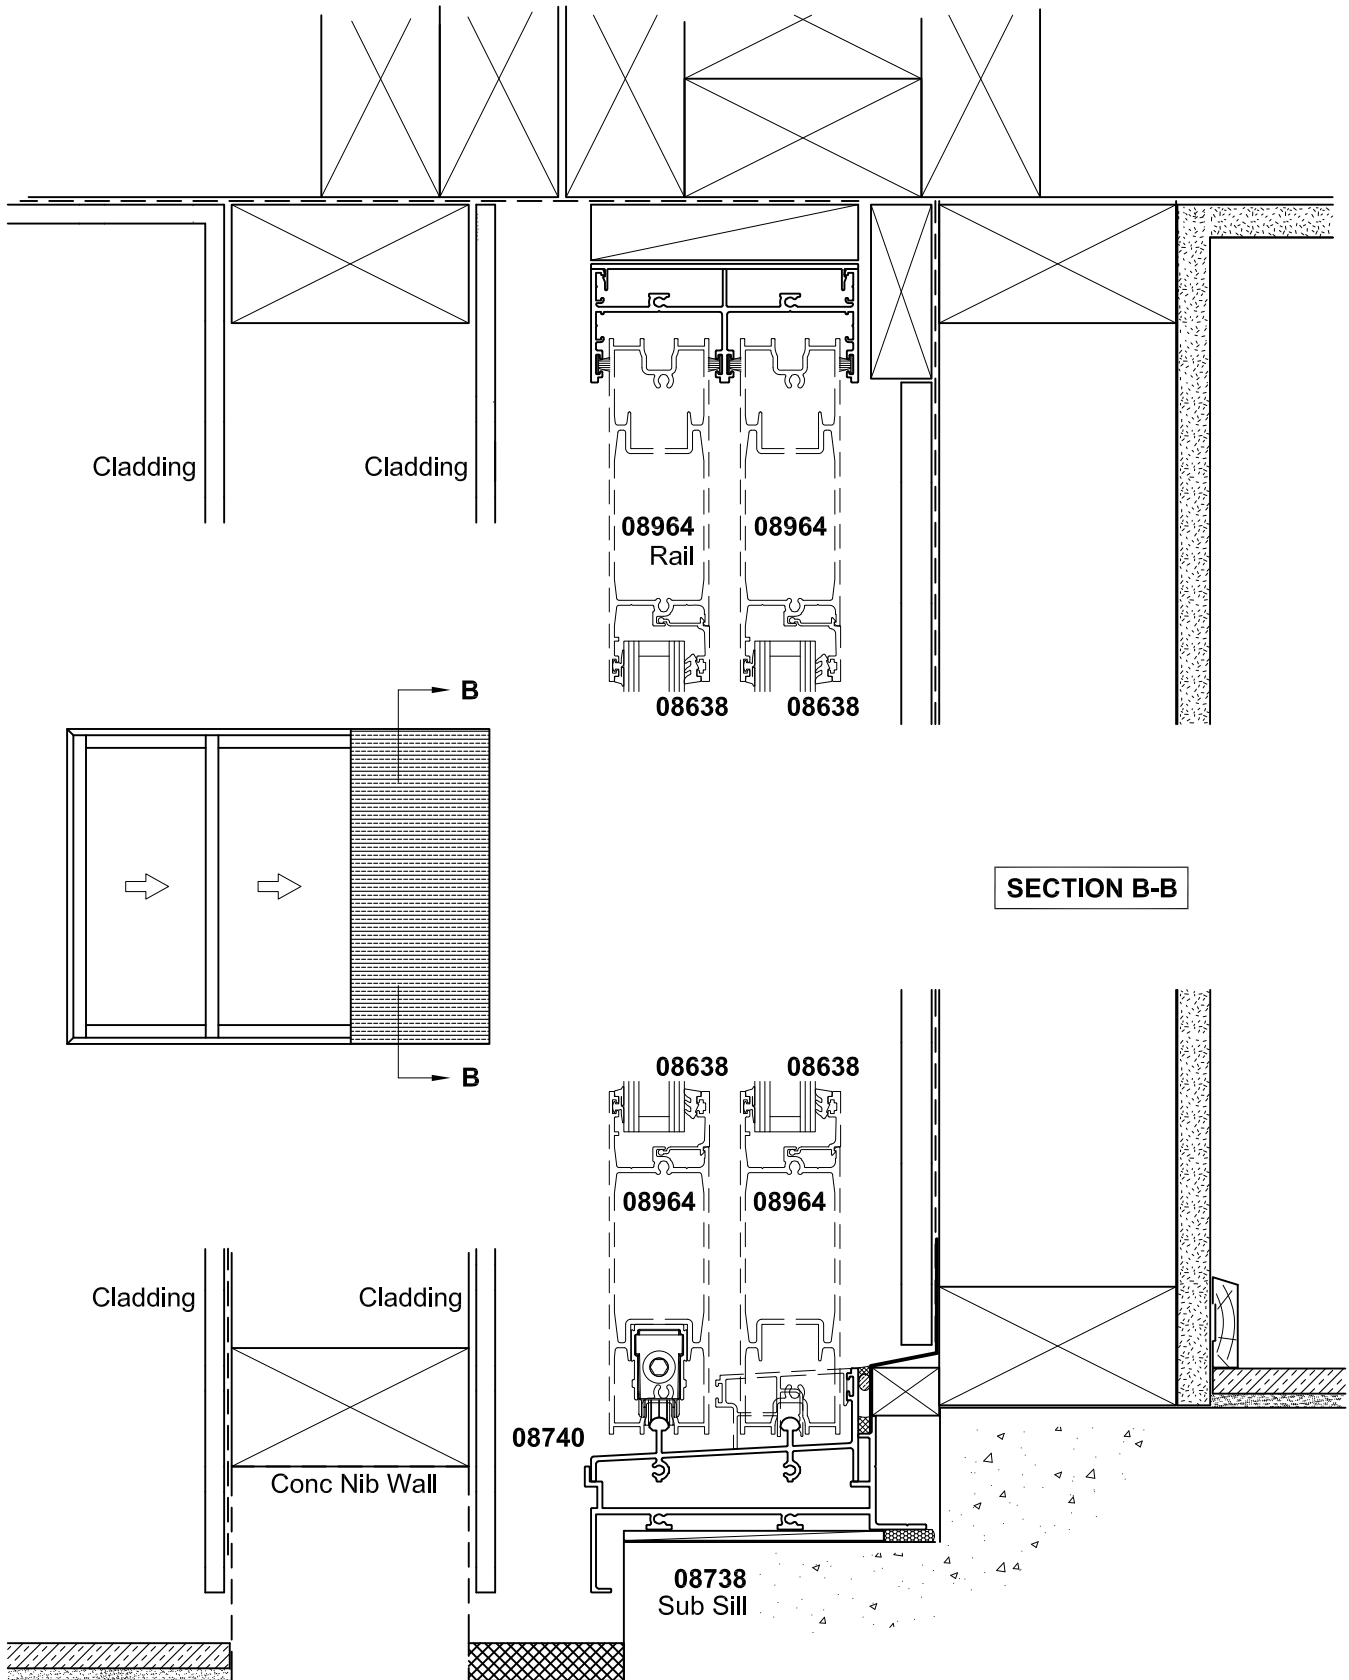

NOTE: This detail is typical only and may differ for various claddings and building in situations.
Contact APL Technical Advisory Service for more information