


FLANGE INFILL OPTION

STANDARD
SASH OPTION

SECTION A-A

BOXED COUPLER
MULLION OPTION

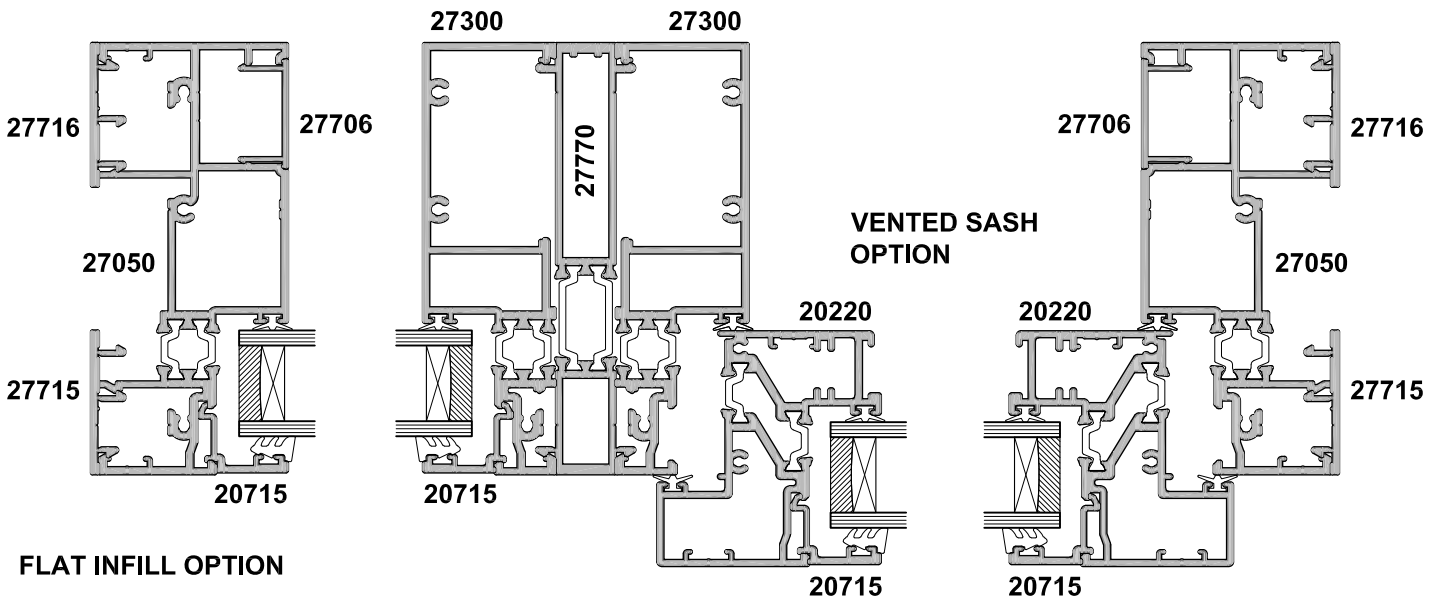

FLAT INFILL OPTION

VENTED SASH
OPTION