


**FLANGE INFILL  
OPTION**

**44mm WINDOW  
PLATFORM OPTION**

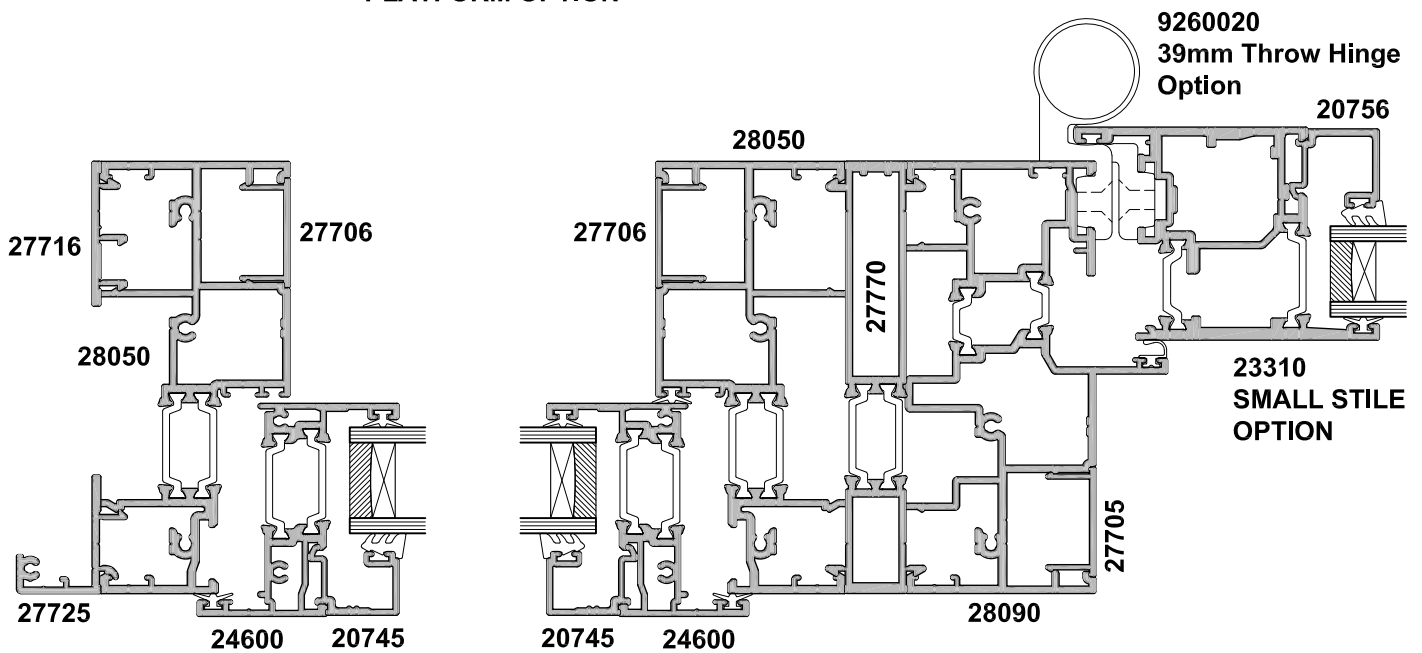

**FLANGE INFILL  
OPTION**

**56mm WINDOW  
PLATFORM OPTION**