



COMMERCIAL TRIMRIB ROOFING BOX GUTTER DETAIL

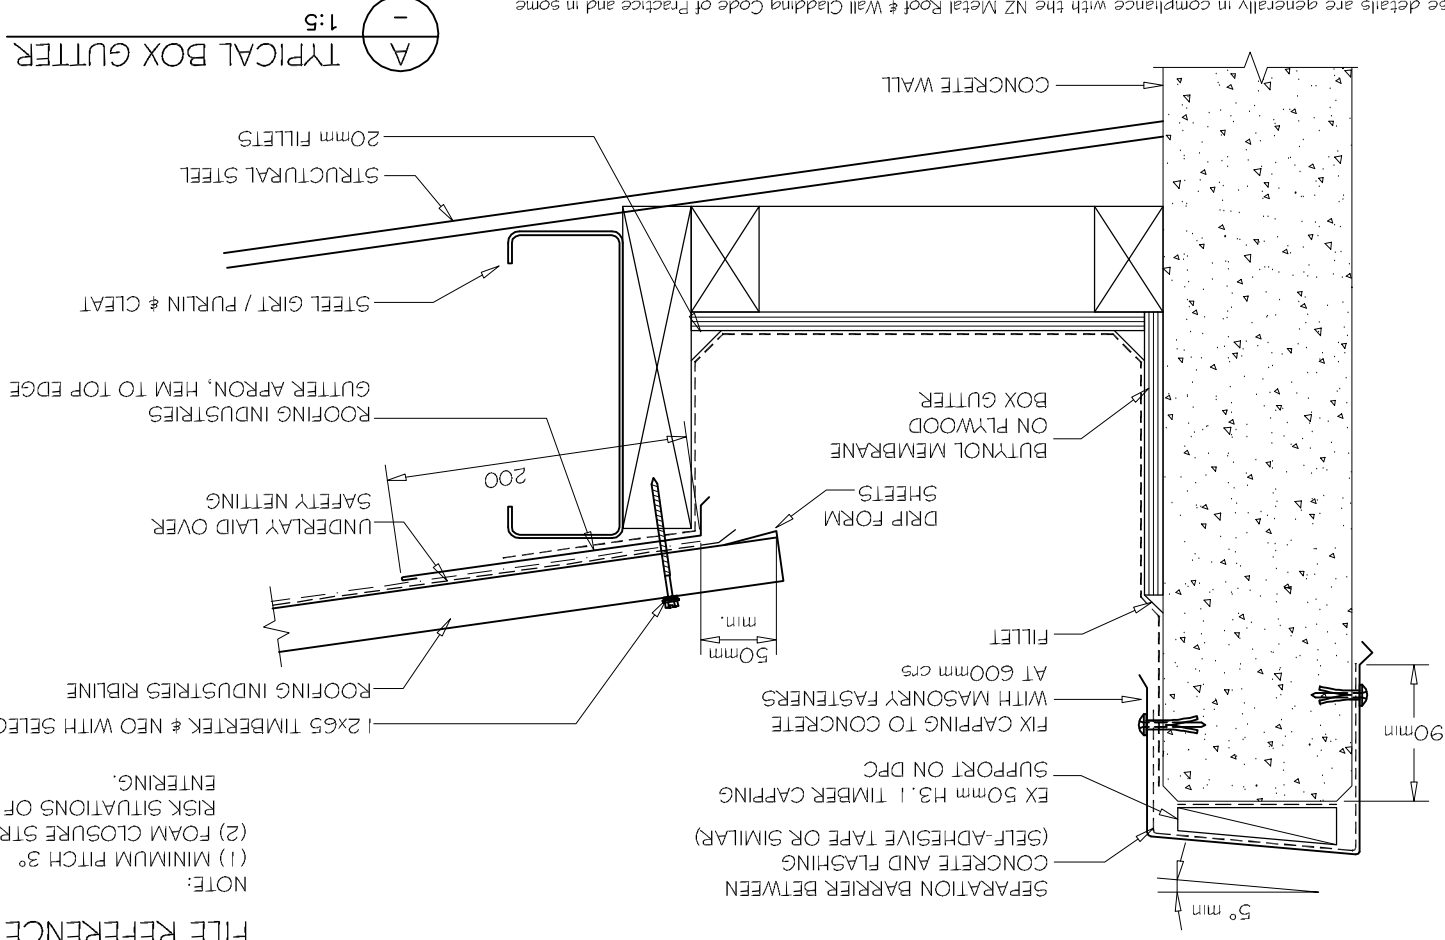

NOTES:

- The building designer is ultimately responsible to ensure that details used meet the requirements of the NZ Building Code for the specific project.
- Details of the supporting structure are indicative only and are the responsibility of the building designer.
- Thermal break or cavity battens may be required in some circumstances.
- Underlay selection and building wrap types are the responsibility of the designer.
- Alternative support to galvanised netting should be used in severe coastal environments including when aluminium is used.
- These details are for Roofing Industries profiles as nominated and may not be applicable to other profiles.
- This drawing is the copyright of 'Roofing Industries' and can only be copied or reproduced with their permission.
- Further information can be obtained from the NZ Metal Roof & Wall Cladding Code of Practice
- www.metroroof.co.nz & www.roof.co.nz
- Where necessary adjust drawings for purlin battens or cavity battens.
- Details are for steel based materials, other substrate may require some changes.

Bird's beak dimension may vary between manufacturing locations.

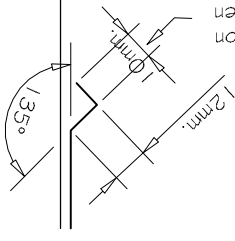

DETAIL NO.	DATE DRAWN	FILE REFERENCE
CTRO 1 2A	28/03/12	RI-CTRO 1 2A.DWG

NOTE:

(1) MINIMUM PITCH 3°

(2) FOAM CLOSURE STRIP TO LOWER ROOF REQUIRED IN HIGH RISK SITUATIONS OF WIND BLOWN MOISTURE OR DRAFTS ENTERING.

©COPYRIGHT DETAIL 2012

