

# COMMERCIAL TRIMRIB ROOFING TRANSLUCENT

DETAIL NO.


CTR04 | A

DATE DRAWN

16/08/12

FILE REFERENCE

RI-CTR04 | A.DWG

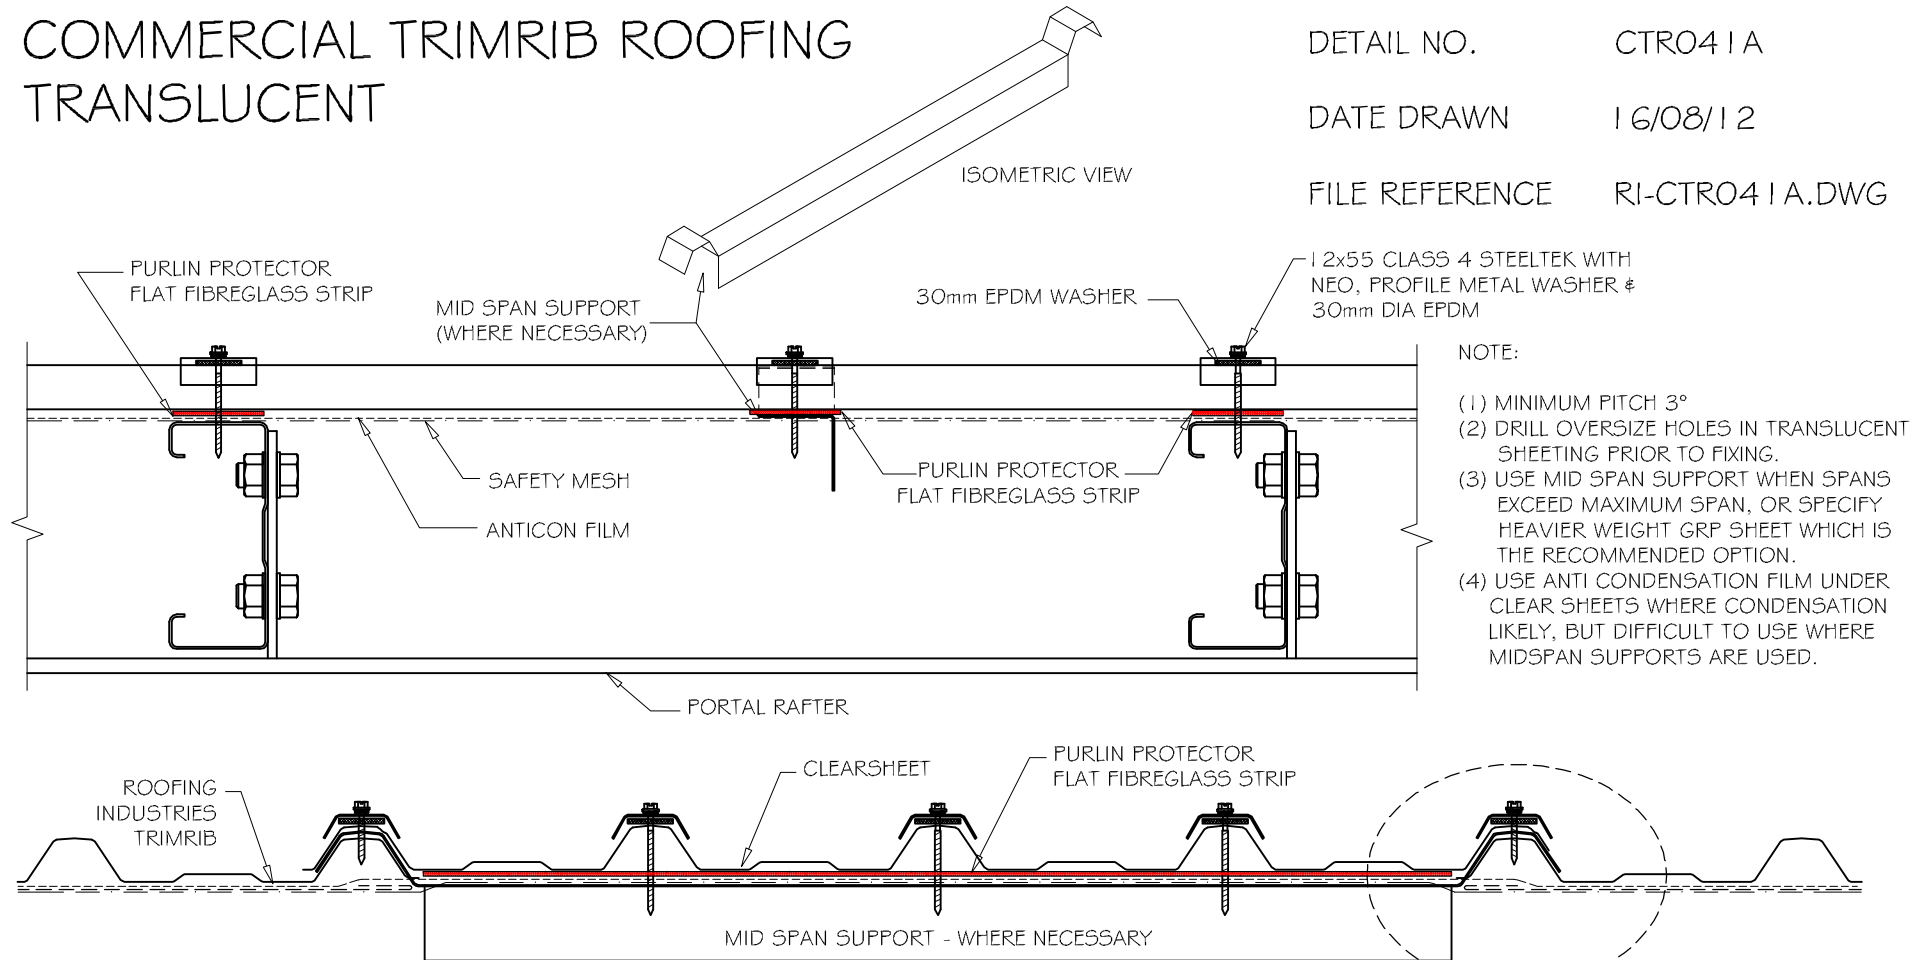


## NOTE:

- (1) MINIMUM PITCH 3°
- (2) DRILL OVERSIZE HOLES IN TRANSLUCENT SHEETING PRIOR TO FIXING.
- (3) USE MID SPAN SUPPORT WHEN SPANS EXCEED MAXIMUM SPAN, OR SPECIFY HEAVIER WEIGHT GRP SHEET WHICH IS THE RECOMMENDED OPTION.
- (4) USE ANTI CONDENSATION FILM UNDER CLEAR SHEETS WHERE CONDENSATION LIKELY, BUT DIFFICULT TO USE WHERE MIDSPAN SUPPORTS ARE USED.

## NOTES:

- These details are generally in compliance with the NZ Metal Roof & Wall Cladding Code of Practice and in some cases specific details by 'Roofing Industries'.
- The building designer is ultimately responsible to ensure that details used meet the requirements of the NZ Building Code for the specific project.
- Details of the supporting structure are indicative only and are the responsibility of the building designer.
- Thermal break or cavity battens may be required in some circumstances.
- Underlay selection and building wrap types are the responsibility of the designer, Alternative support to galvanised netting should be used in severe coastal environments including when aluminium is used.
- These details are for Roofing Industries profile/s as nominated and may not be applicable to other profiles.
- This drawing is the copyright of 'Roofing Industries' and can only be copied or reproduced with their permission.
- Further information can be obtained from the NZ Metal Roof & Wall Cladding Code of Practice [www.metalroofer.org.nz](http://www.metalroofer.org.nz) & [www.roof.co.nz](http://www.roof.co.nz)
- Where necessary adjust drawings for purlin battens or cavity battens.
- Details are for steel based materials, other substrate may require some changes.

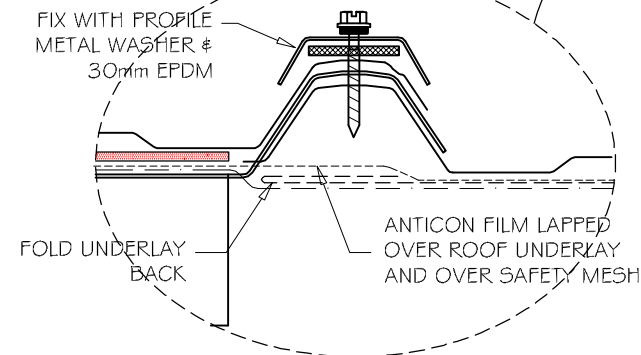

©COPYRIGHT DETAIL 2012

