



HORIZONTAL WEATHERBOARDS
EXTERIOR CLADDING
VERTICAL WEATHERBOARDS

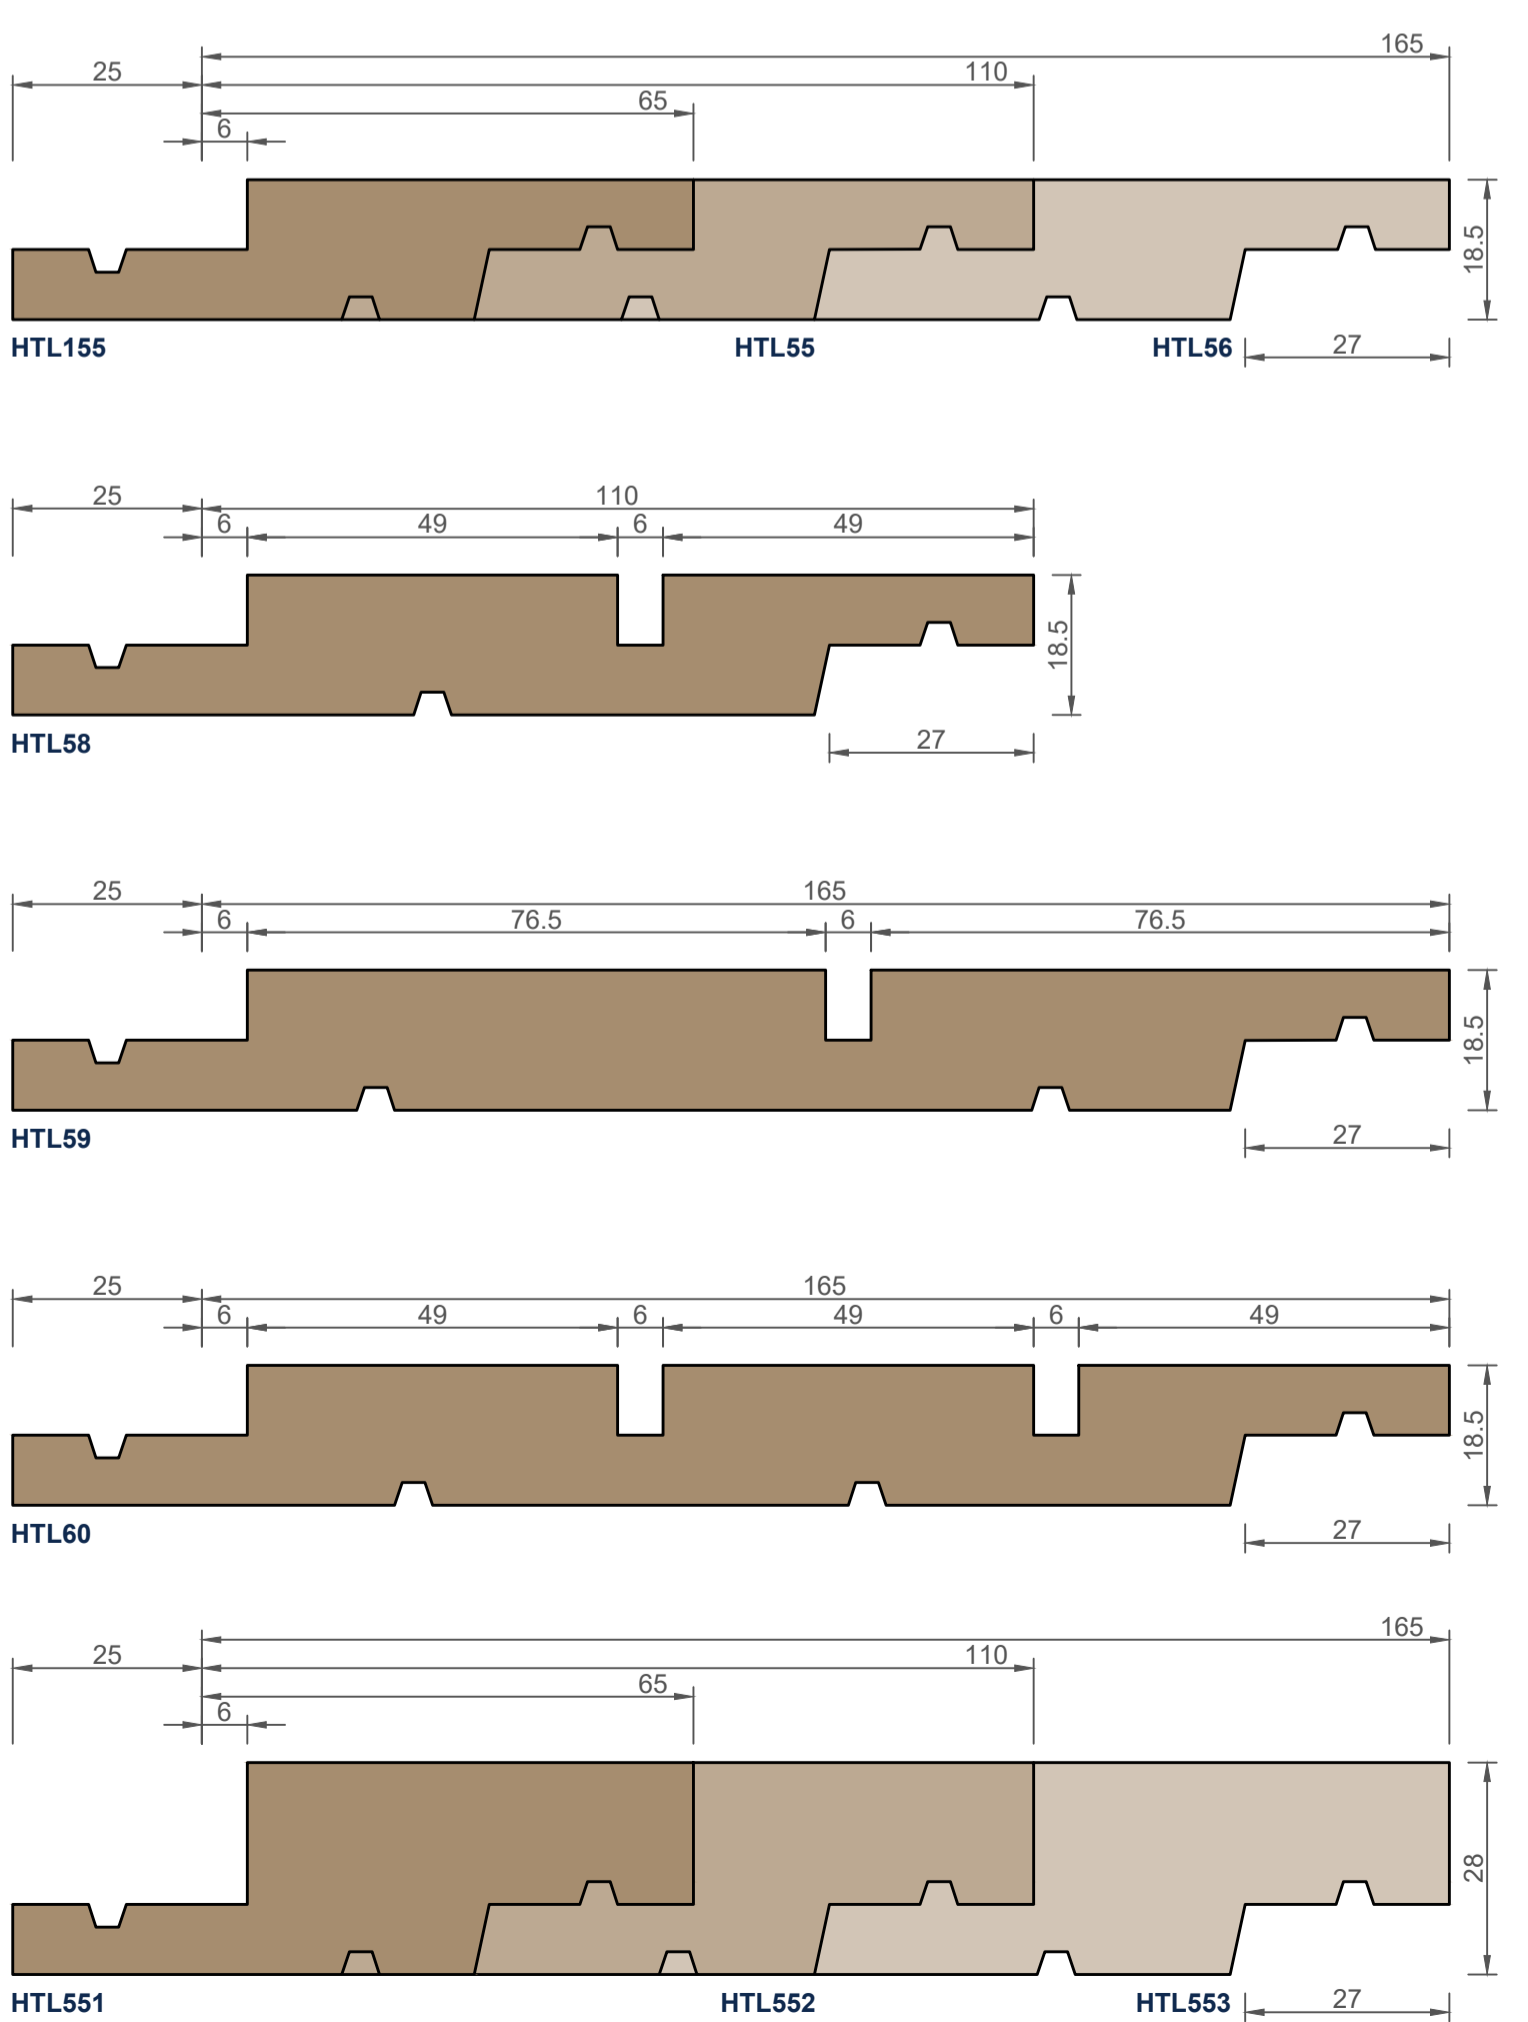

Ph: 03 544 6006
 Email: sales@htlgroup.co.nz
 Website: www.htlgroup.co.nz
 48 Beach Road, Richmond, Nelson 7020
 P O Box 3050, Richmond, Nelson 7050

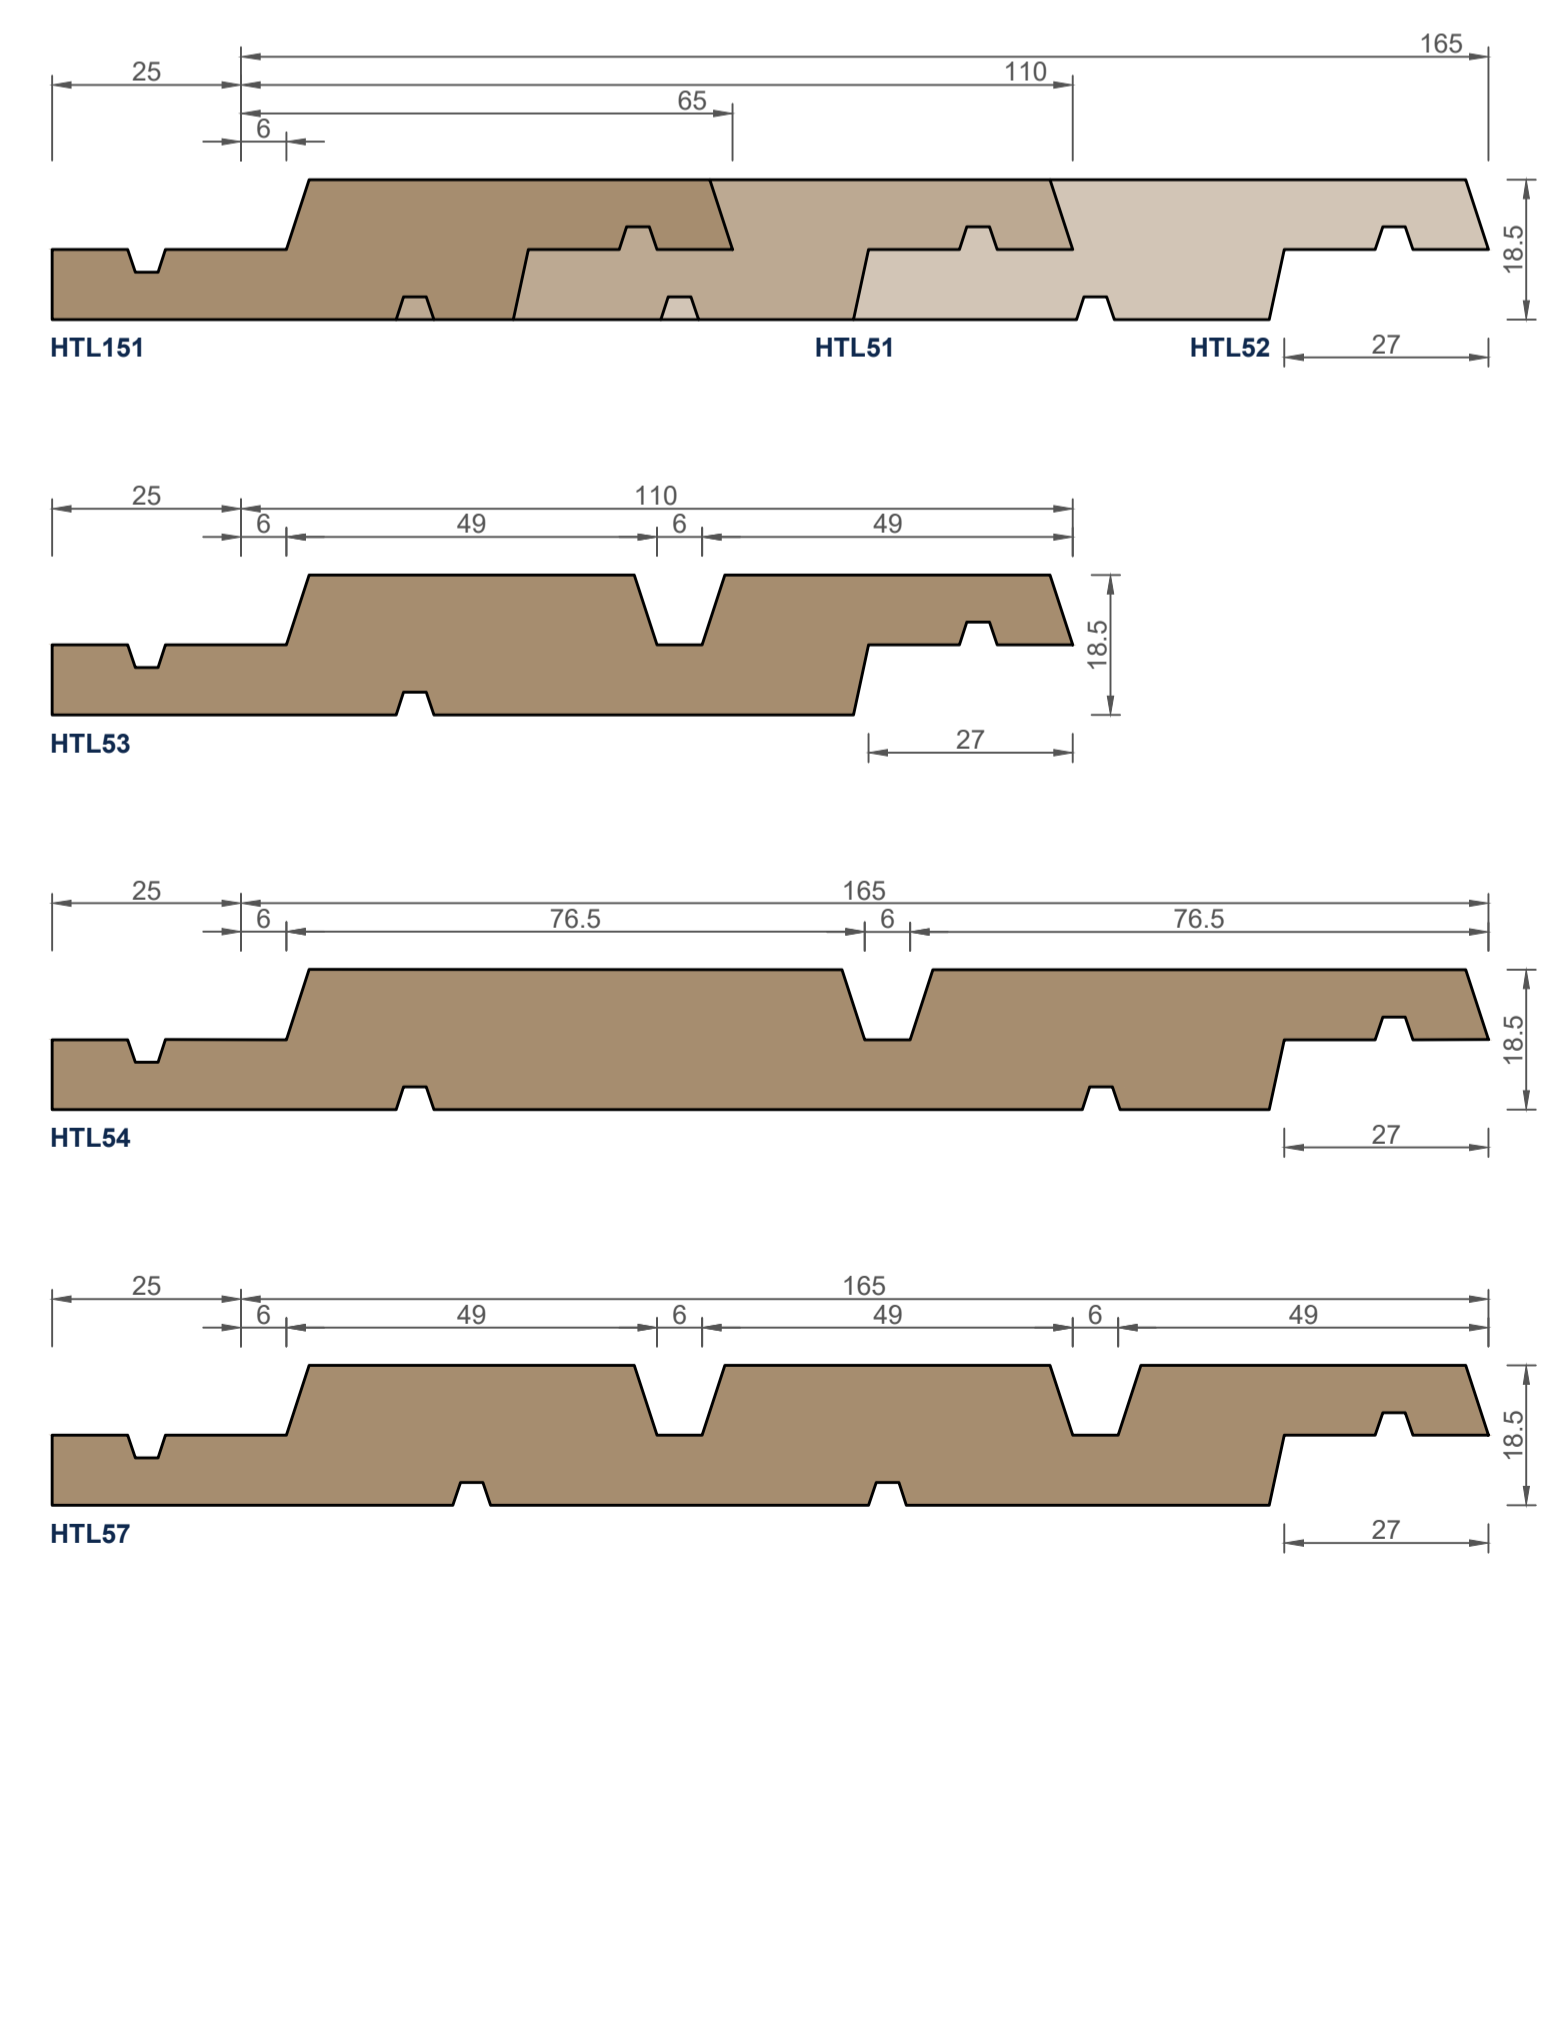

EXTERIOR MOULDINGS

