




Euro Wall Flat Lock Horizontal


Scale 1:2

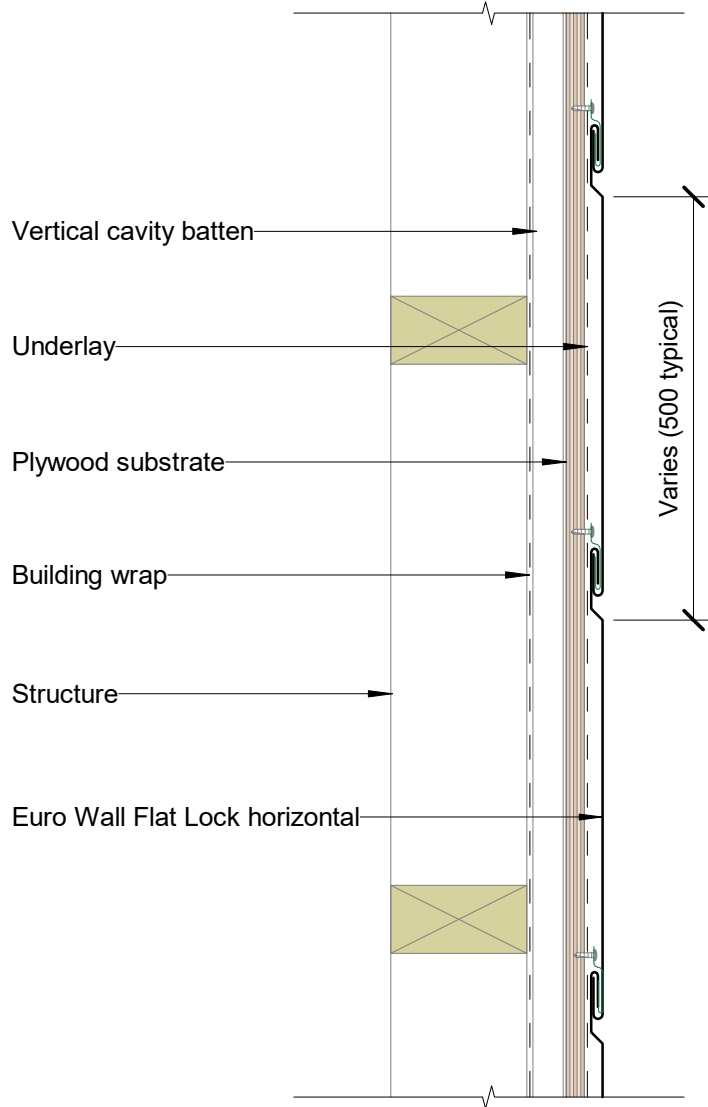



Scale 1:5

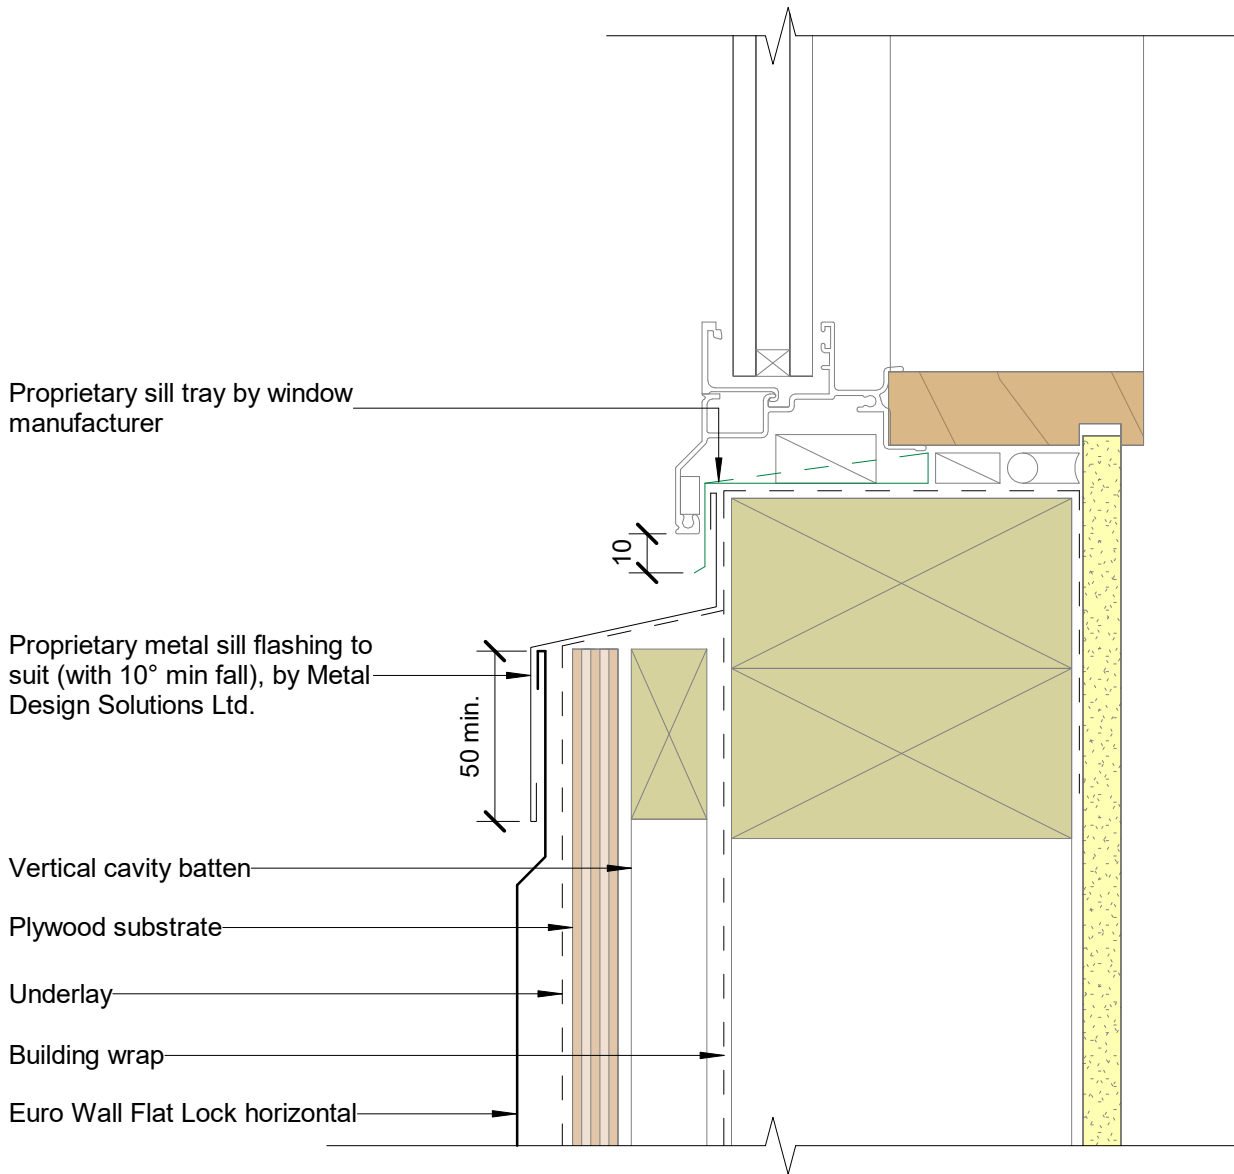


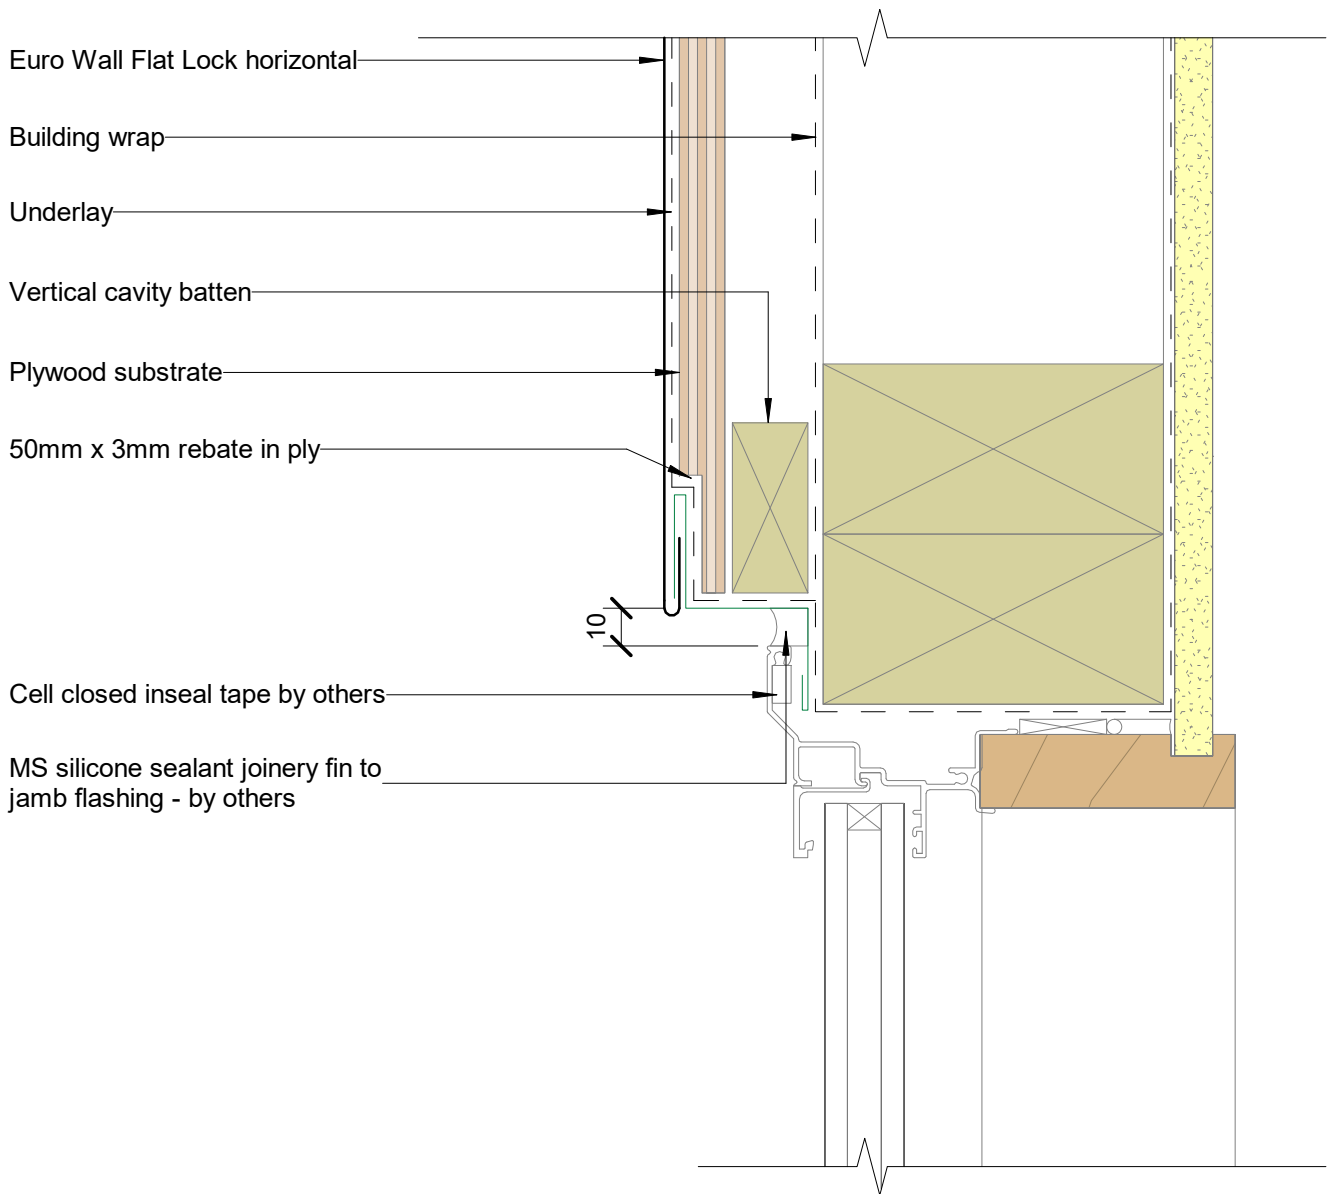


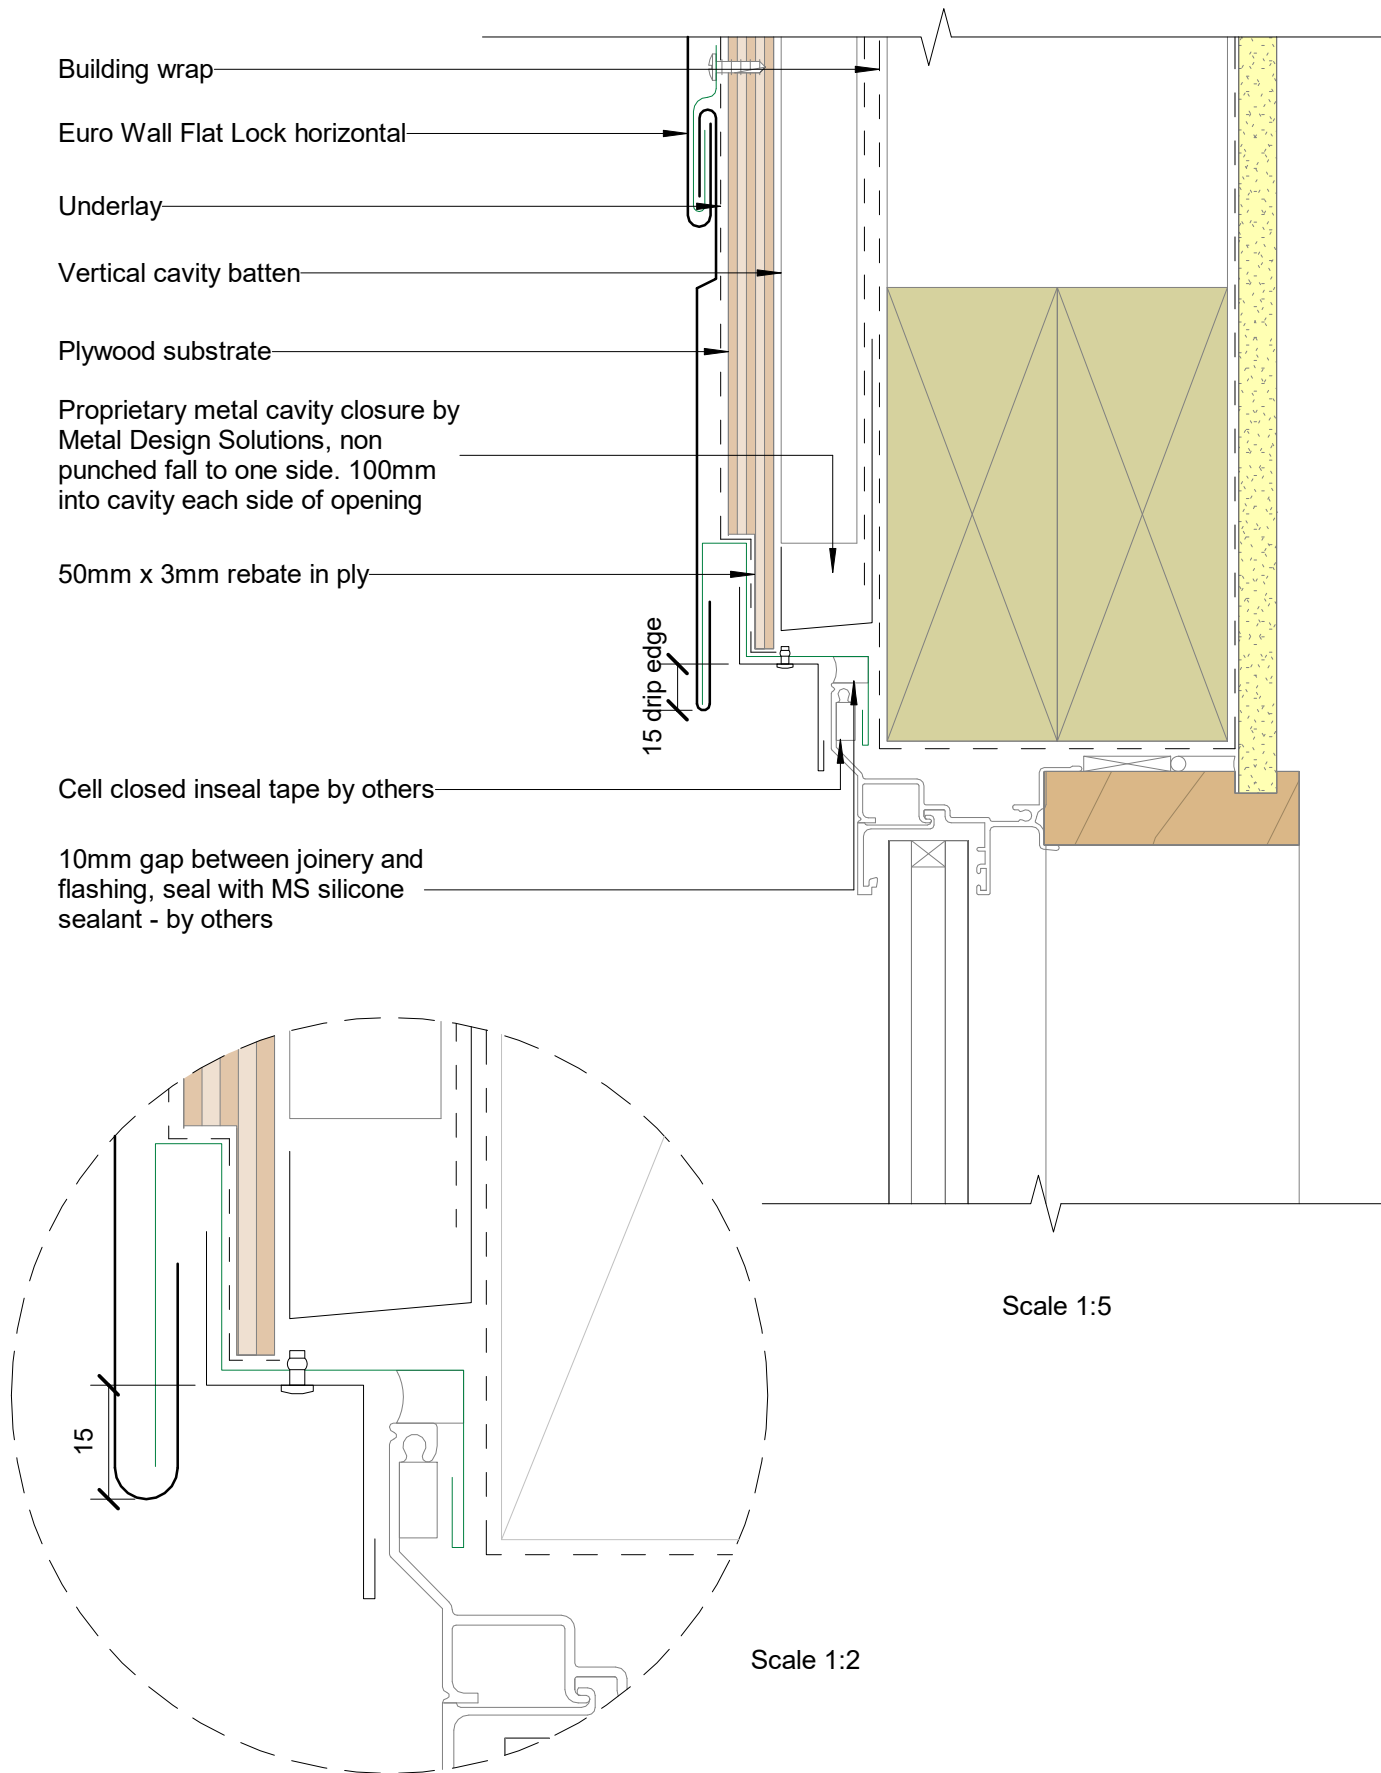

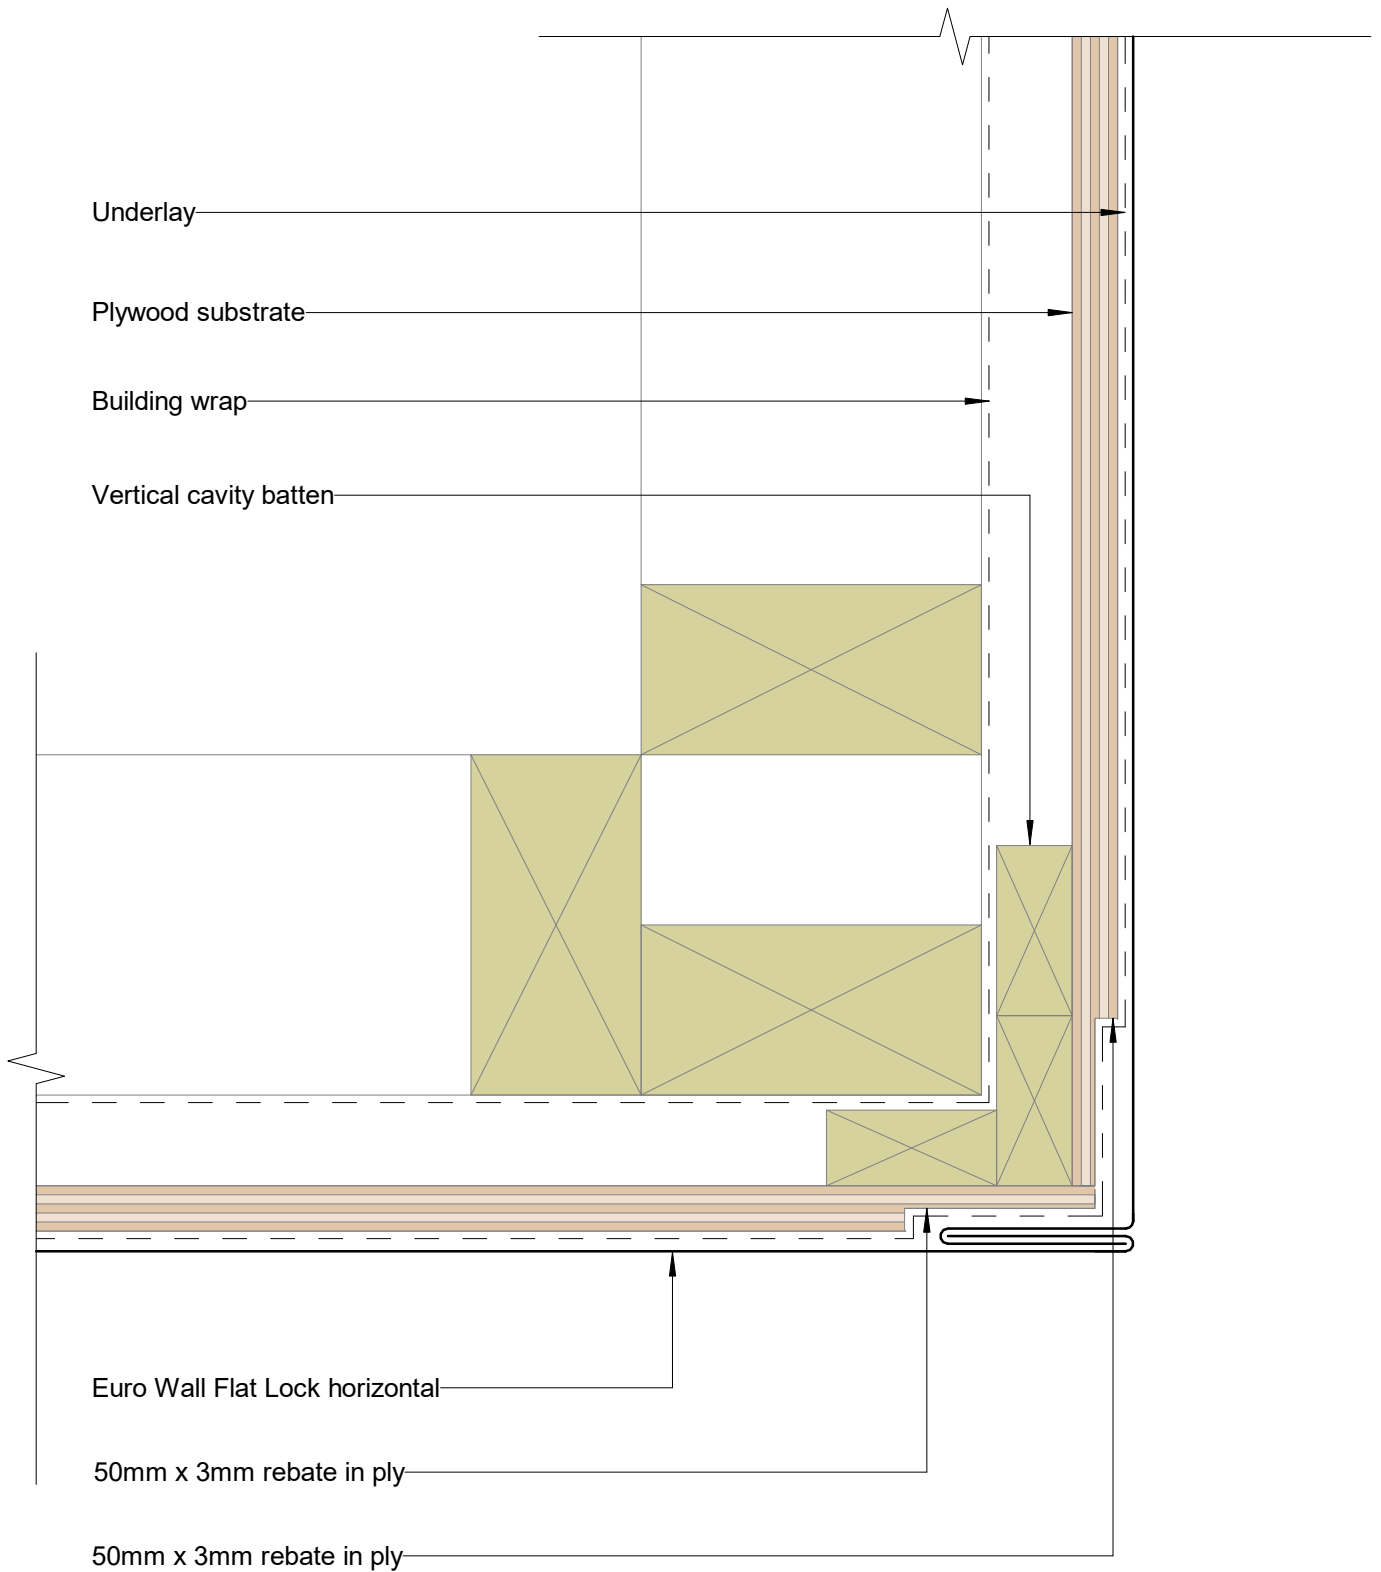

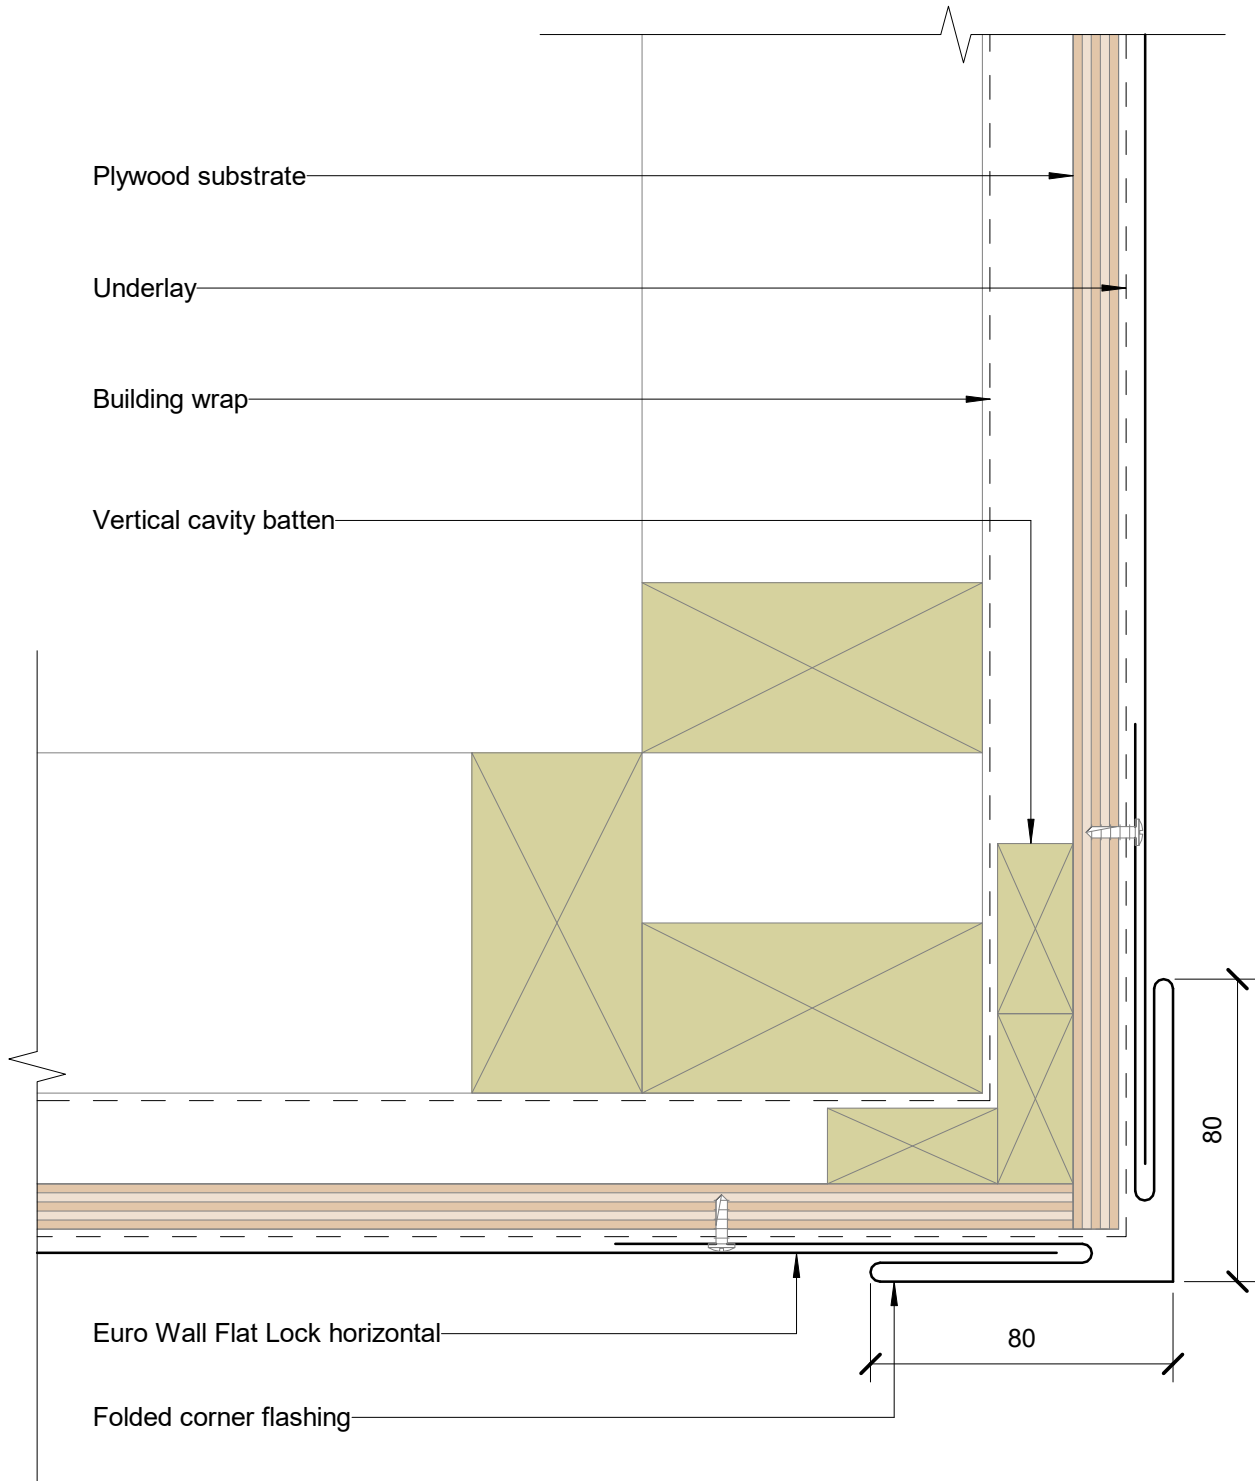

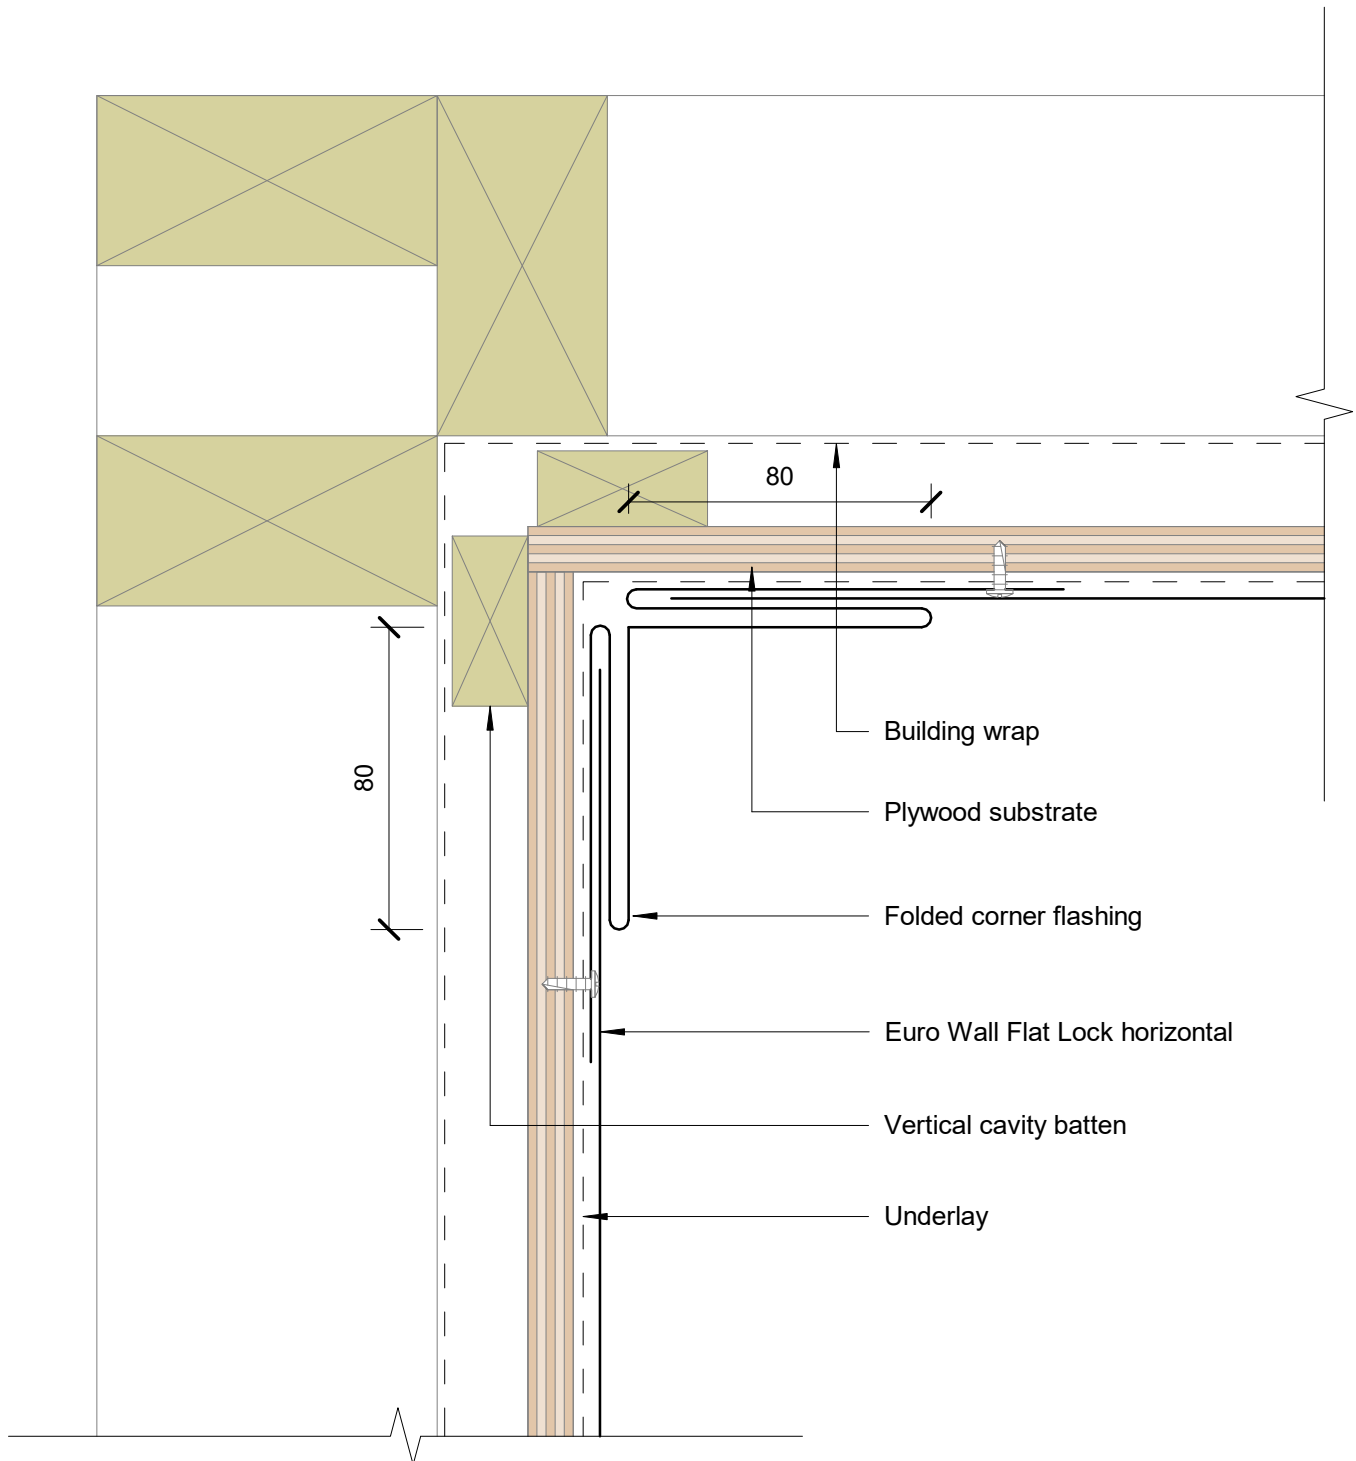

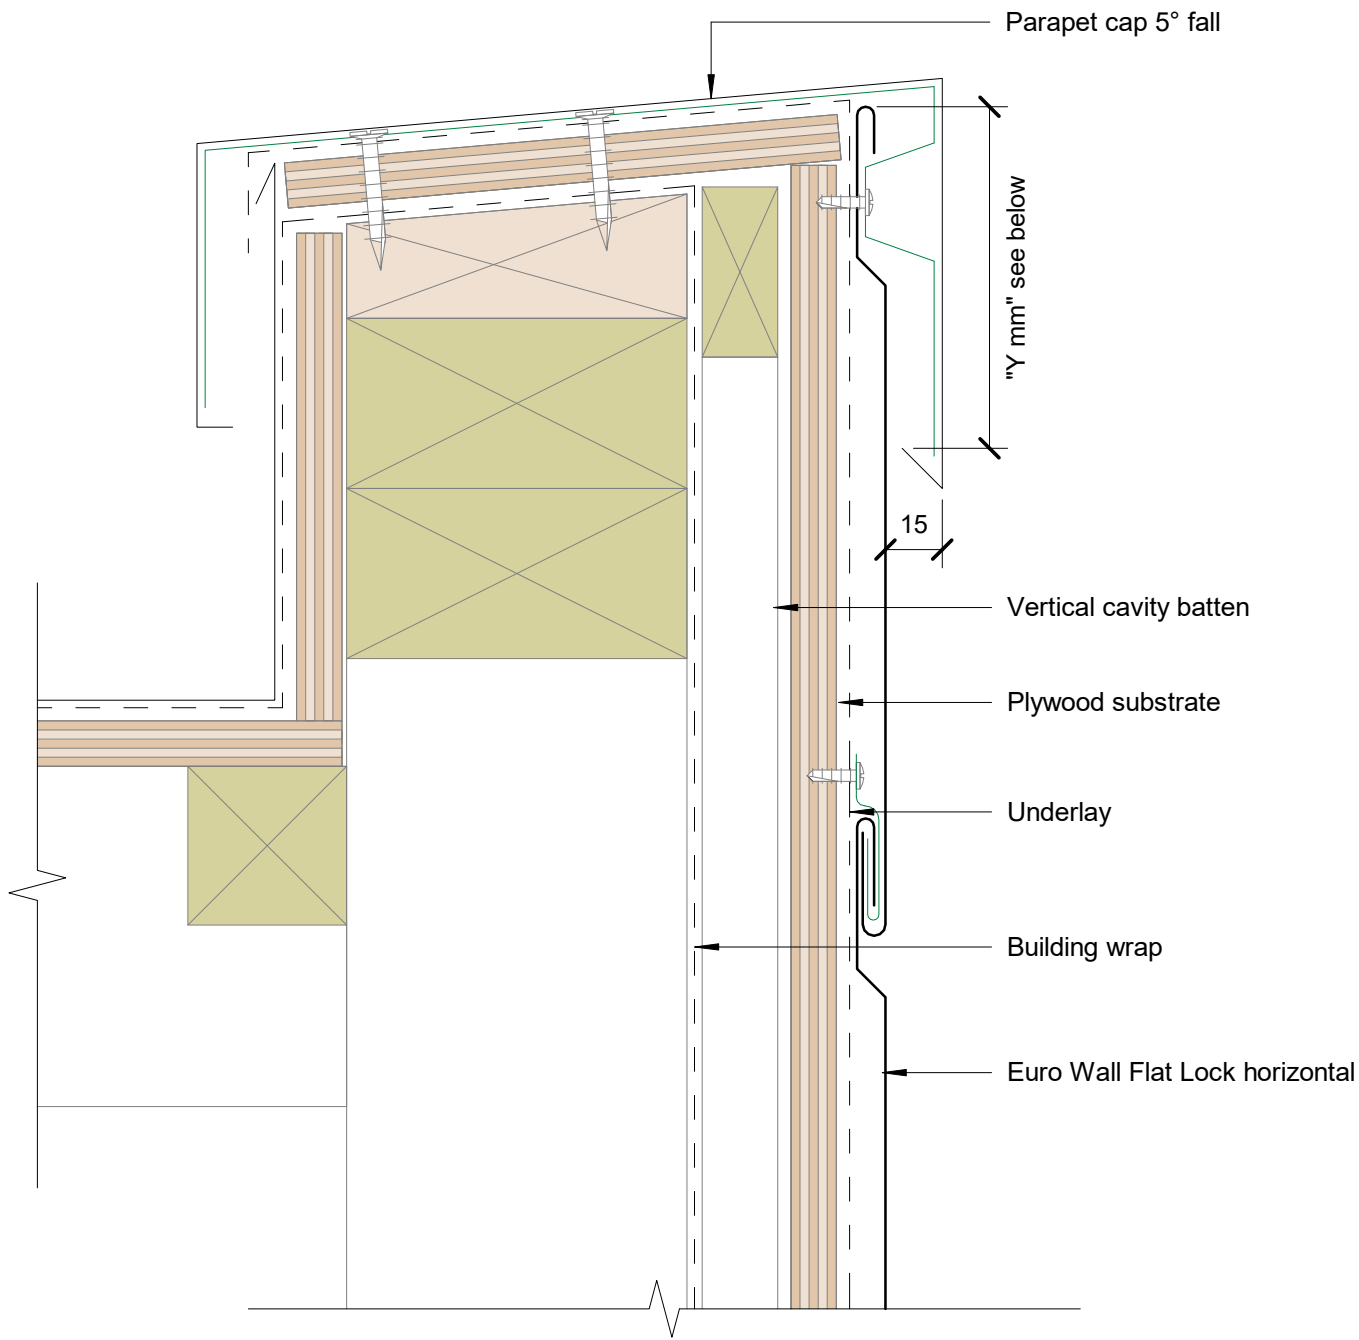

Parapet Typical (Y mm): excluding drip edge:

50mm in situation 1: Low, Medium and High wind zones

70mm in situation 2: Very High, Low, Medium and High wind zones

90mm in situation 3: Extra High wind zones



