


3D PERSPECTIVE - NTS

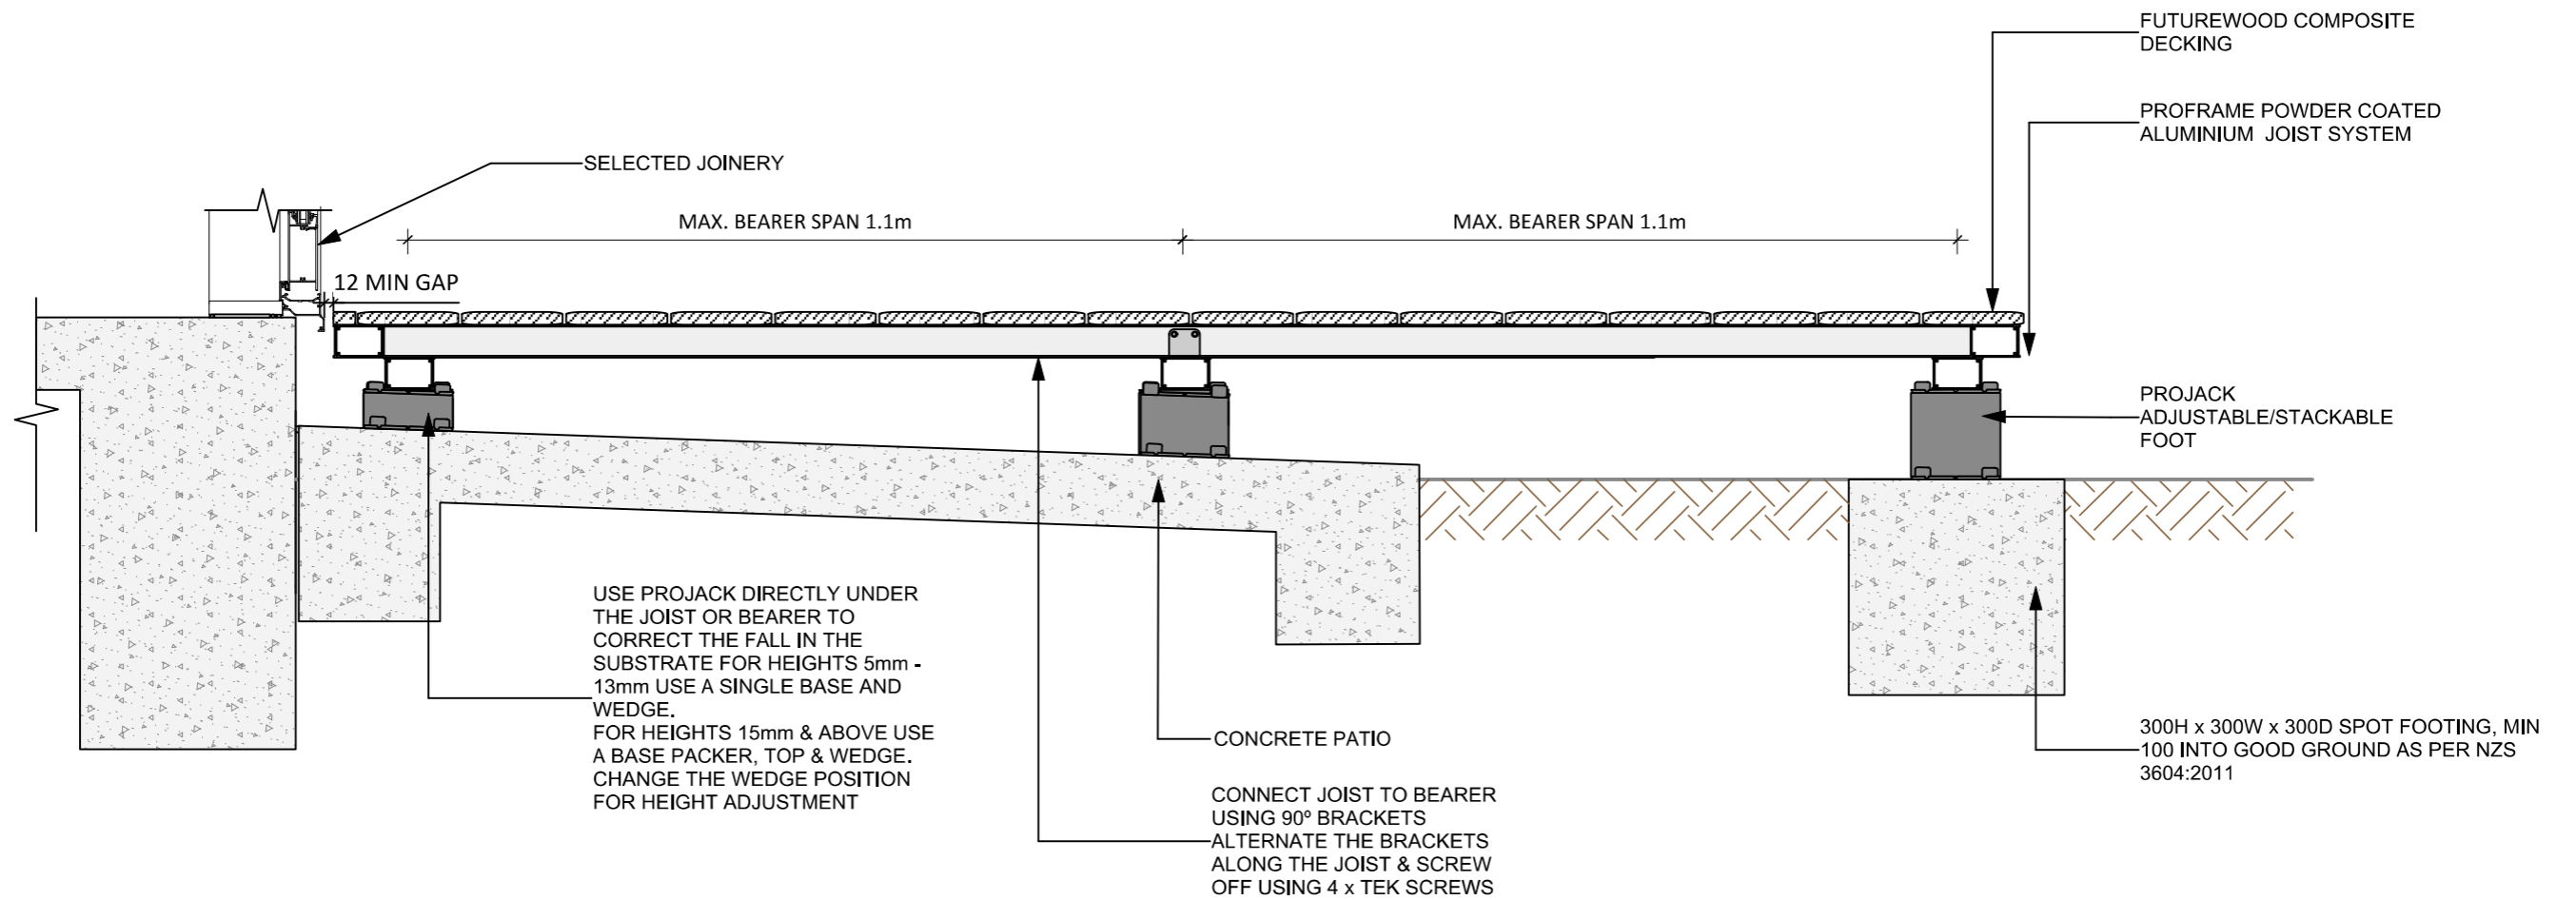

CROSS SECTION CONCRETE PATIO & SPOT FOOTING