


Note:
 1/ Weather grooves at lap may be different in size and shape to that shown
 2/ Shrinkage control grooves on the back may be different size, shape and position to that shown

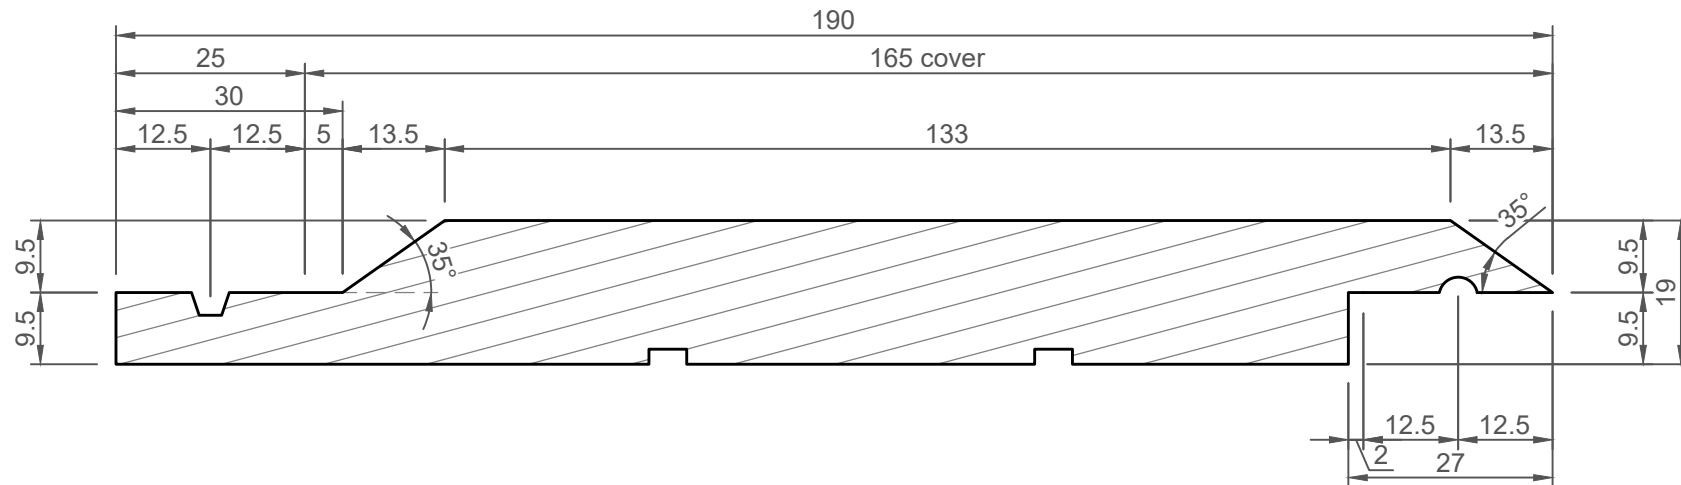

HALSWELL TIMBER Your Timber Yard	Ph: 03 338 9199 Email: info@halswelltimber.co.nz Website: www.halswelltimber.co.nz 193 Halswell Road, Halswell, Christchurch P O Box 37172, Halswell, Christchurch 8245	Vertical Shiplap Weatherboard 5mm Negative 35° Bevel Detail 165mm Cover	1:1 @ A4	2020/02/10
			HTLVS5	