


Note:  
 1/ Weather grooves at lap may be different in size and shape to that shown  
 2/ Shrinkage control grooves on the back may be different size, shape and position to that shown

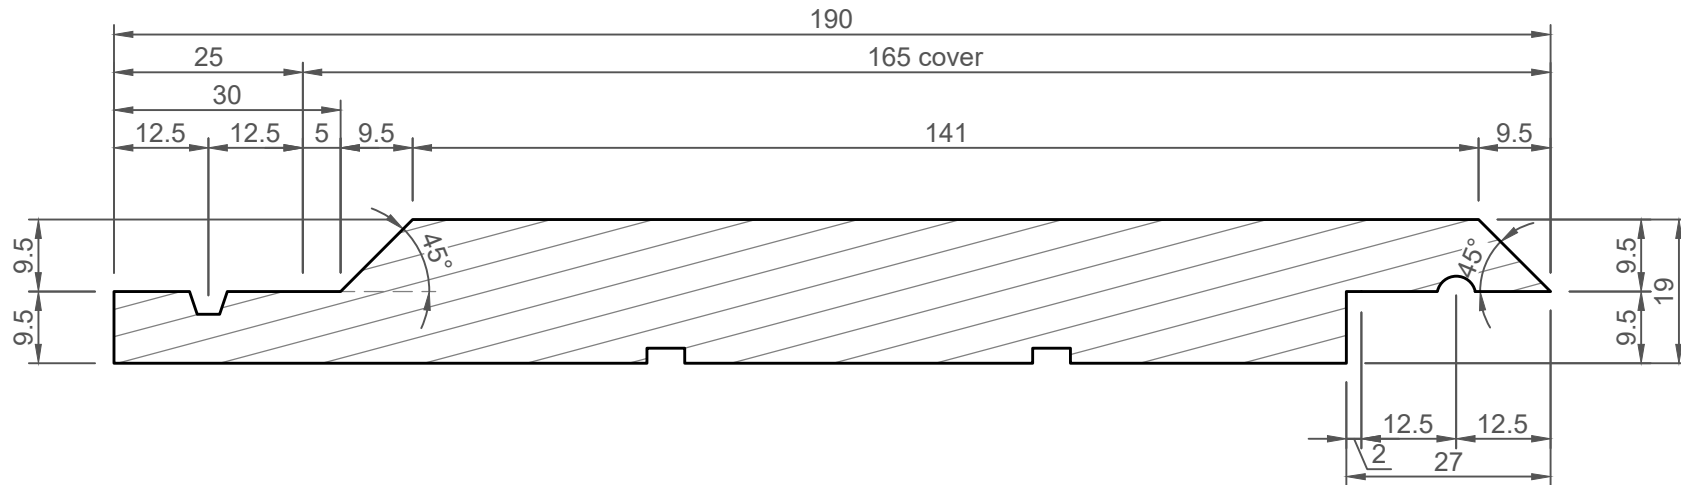

<b>HALSWELL TIMBER</b> Your Timber Yard	Ph: 03 338 9199 Email: <a href="mailto:info@halswelltimber.co.nz">info@halswelltimber.co.nz</a> Website: <a href="http://www.halswelltimber.co.nz">www.halswelltimber.co.nz</a> 193 Halswell Road, Halswell, Christchurch P O Box 37172, Halswell, Christchurch 8245	<b>Vertical Shiplap Weatherboard</b> <b>45° Bevel</b> <b>165mm Cover</b>	1:1 @ A4	2020/02/10
			HTLVS6	