


HEAD TRACK FIXINGS TO BE DETERMINED BY PROJECT ENGINEER

GIB SEISMIC GAP TO BE MORE THAN OR EQUAL TO VERTICAL DEFLECTION

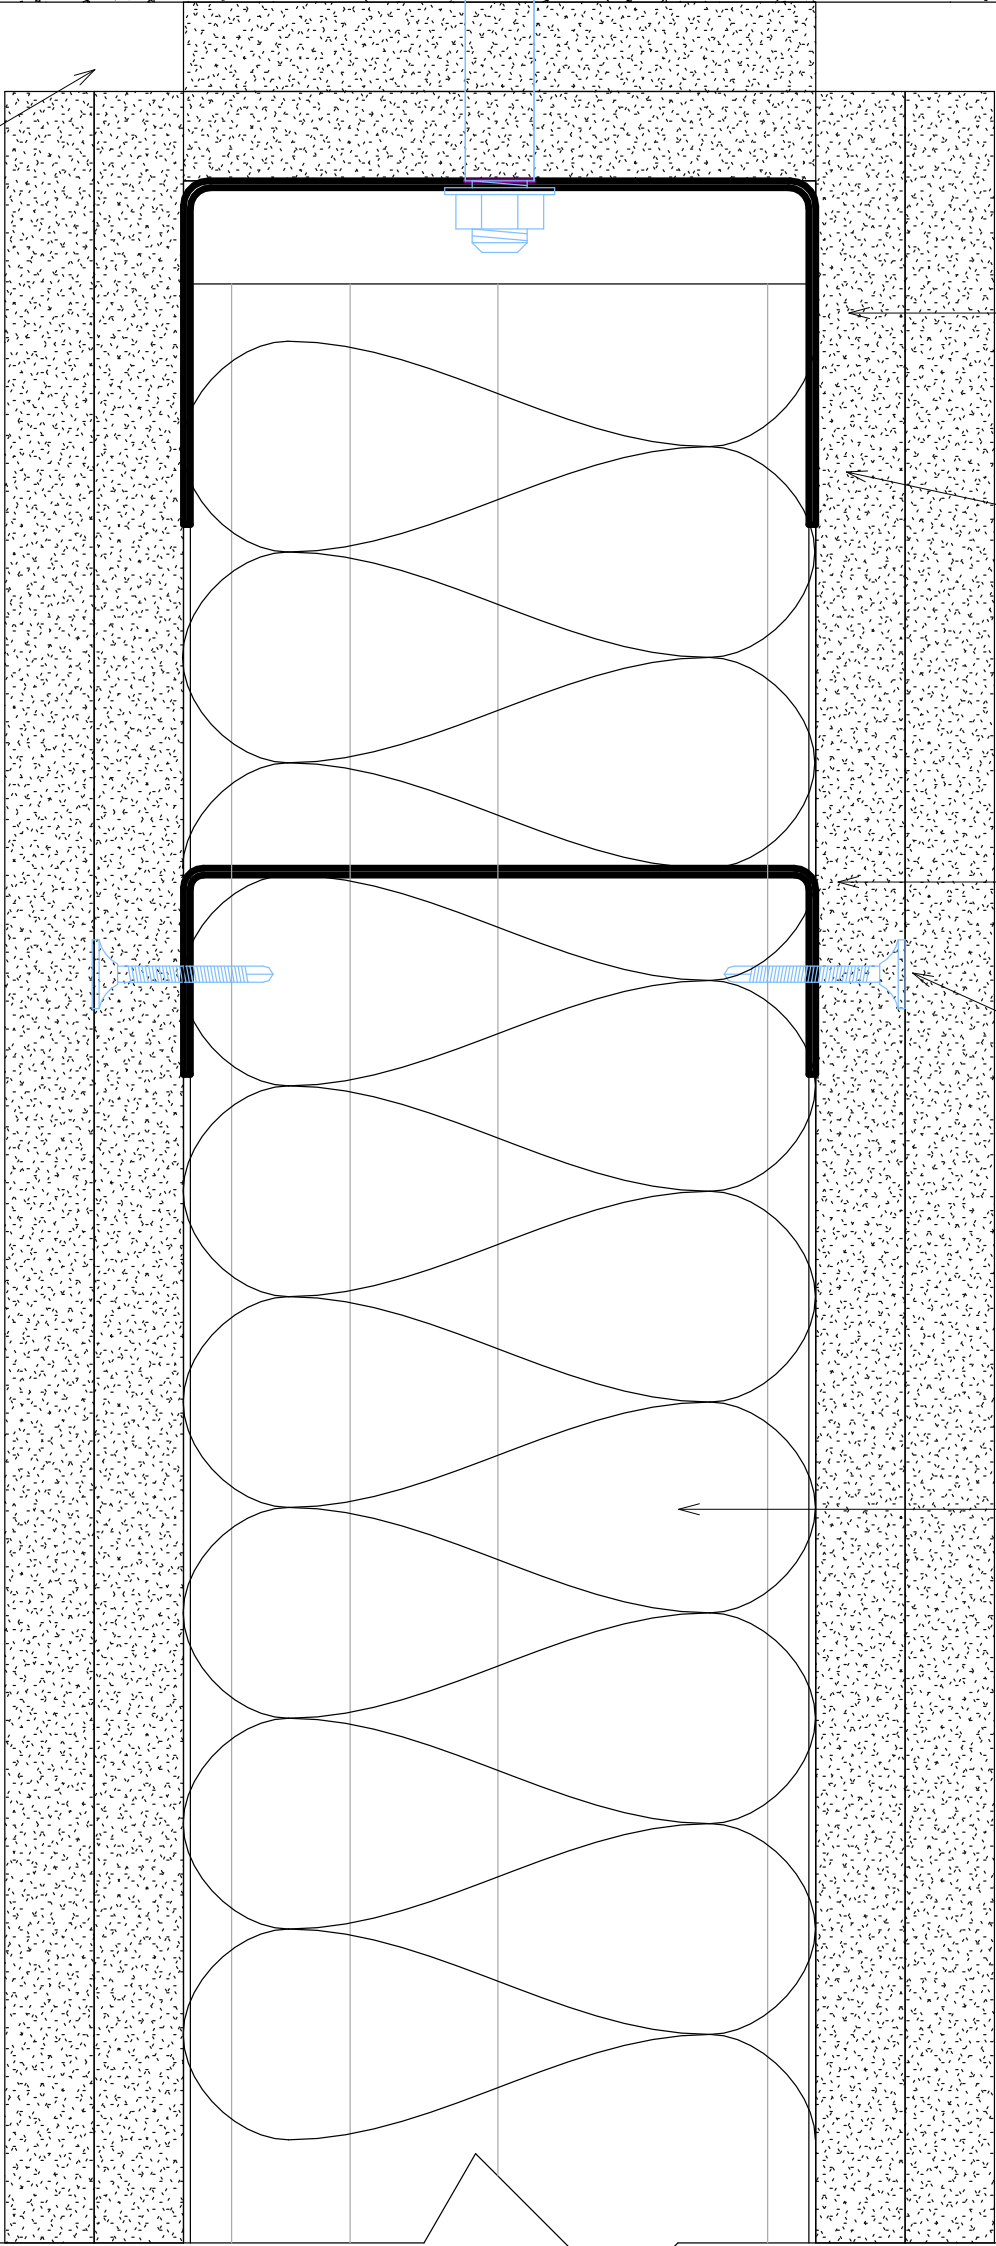

ECOPLUS DEFLECTION HEAD TRACK
DEFLECTION SET BY STRUCTURAL ENGINEER

NO FIXINGS THROUGH DEFLECTION HEAD TRACK

ECOPLUS CONT NOG TORACK WITHIN 100MM OF WALL TOP

GIB GRABBER

ECOPLUS HUSH STUD



Deflection Head Track 2 Layer - ECOPLUS HUSH STUD