




Bottom Track 2 Layer - ECOPLUS Standard Stud

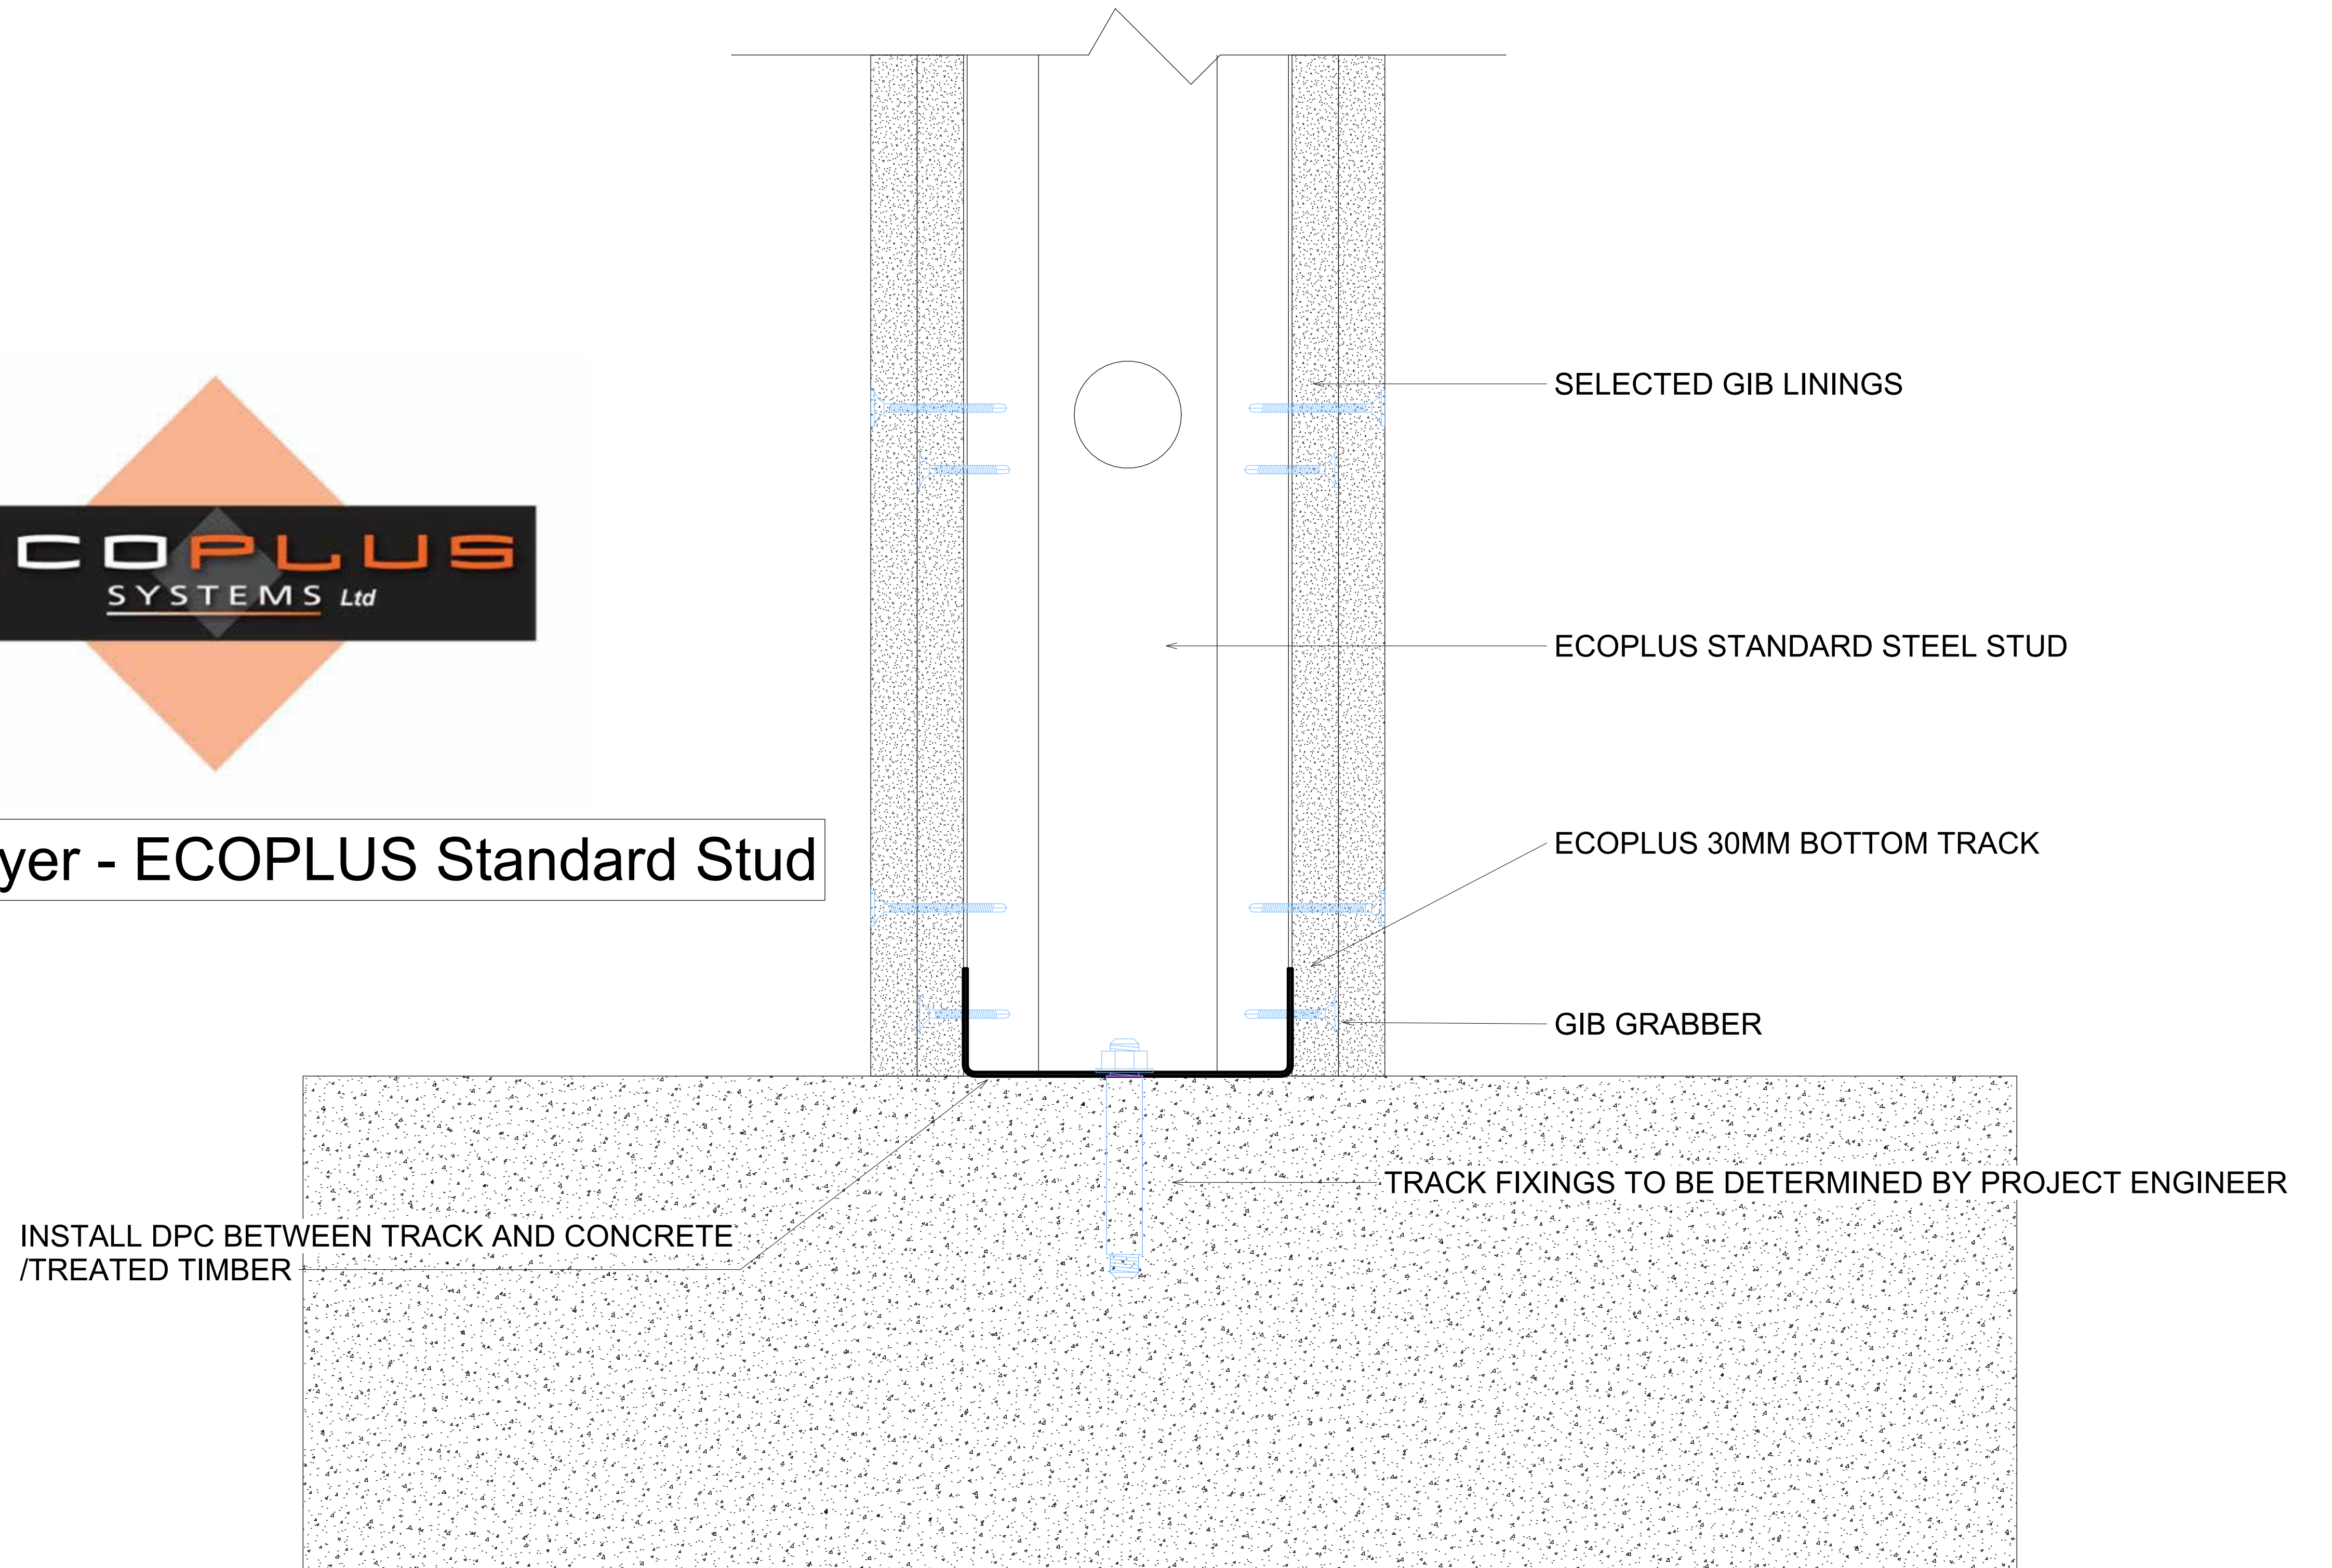

SELECTED GIB LININGS

ECOPLUS STANDARD STEEL STUD

ECOPLUS 30MM BOTTOM TRACK

GIB GRABBER

TRACK FIXINGS TO BE DETERMINED BY PROJECT ENGINEER

INSTALL DPC BETWEEN TRACK AND CONCRETE /TREATED TIMBER