


Fire Rated Systems
 Floor/Ceilings - Direct Fix Clip
 Floor/Ceiling to Double Timber wall
 Junction - Joists Perpendicular

Date: April 2021
 Scale: 1:5
 System: E1DF
 Reference: **403**

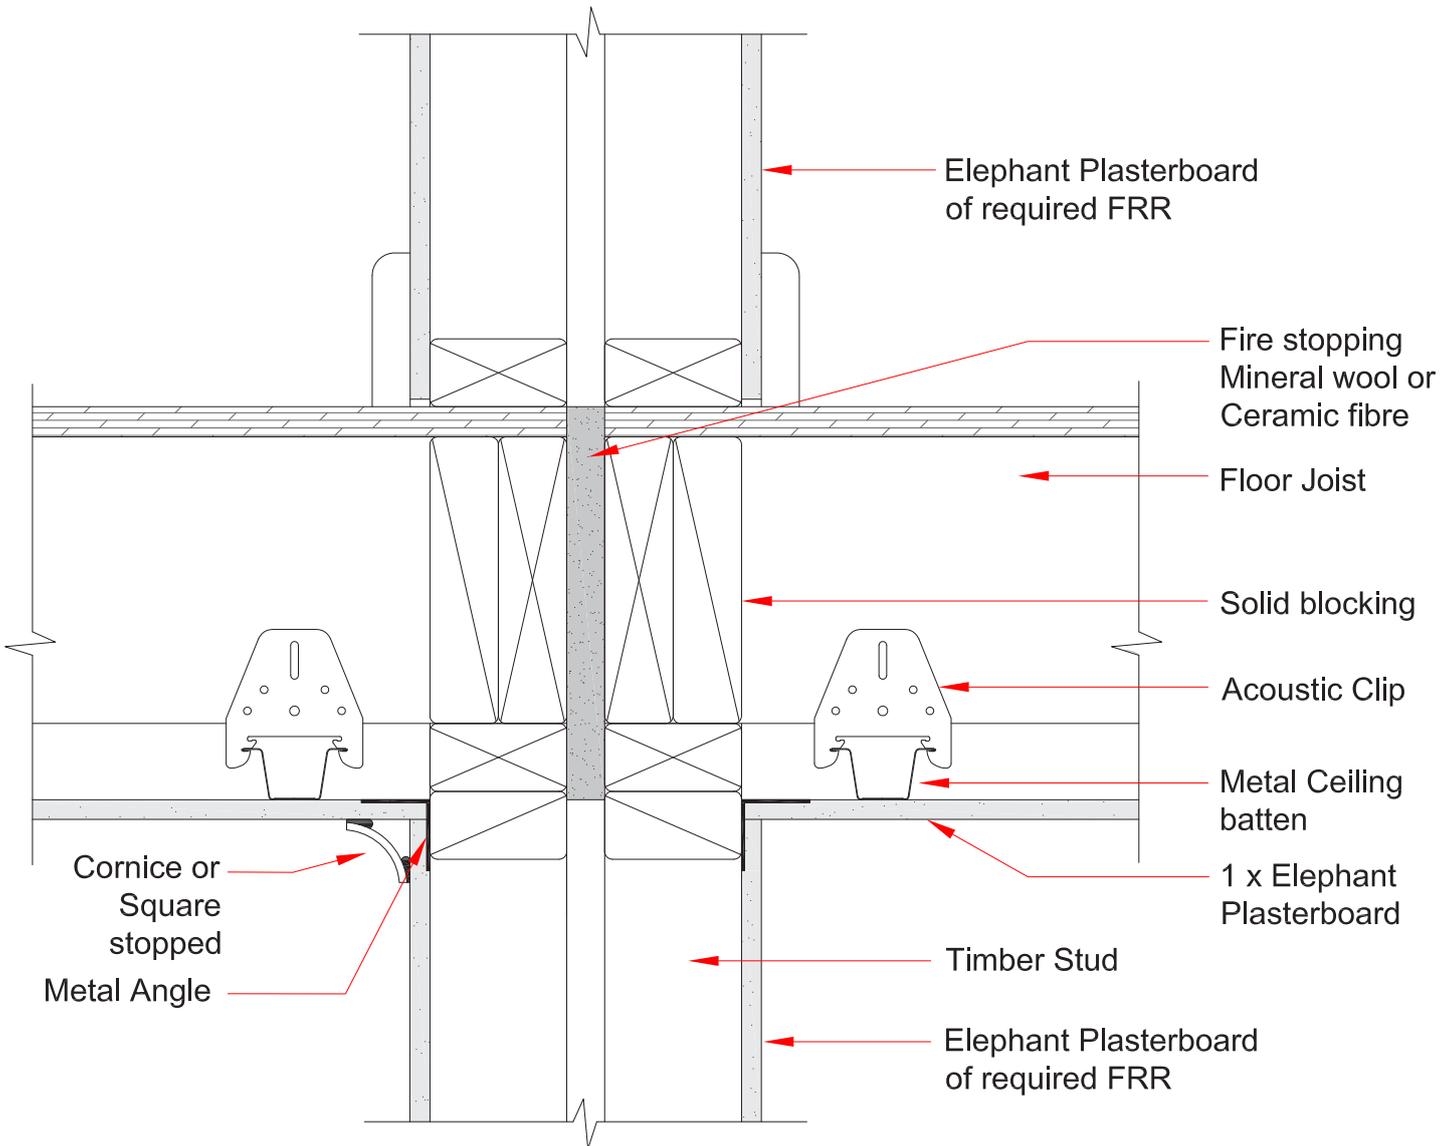

Fire Rated Systems
 Floor/Ceilings - Direct Fix Clip
 Floor/Ceiling to Double Timber wall
 Junction - Joists Parallel

Date: April 2021
 Scale: 1:5
 System: E1DF
 Reference: **403**

