


Fire Rated Systems
Floor/Ceilings - Direct Fix Clip
Floor/Ceiling to Double Timber wall
Junction - Joists Perpendicular

Date: April 2021
Scale: 1:5
System: E3DF
Reference: **403**

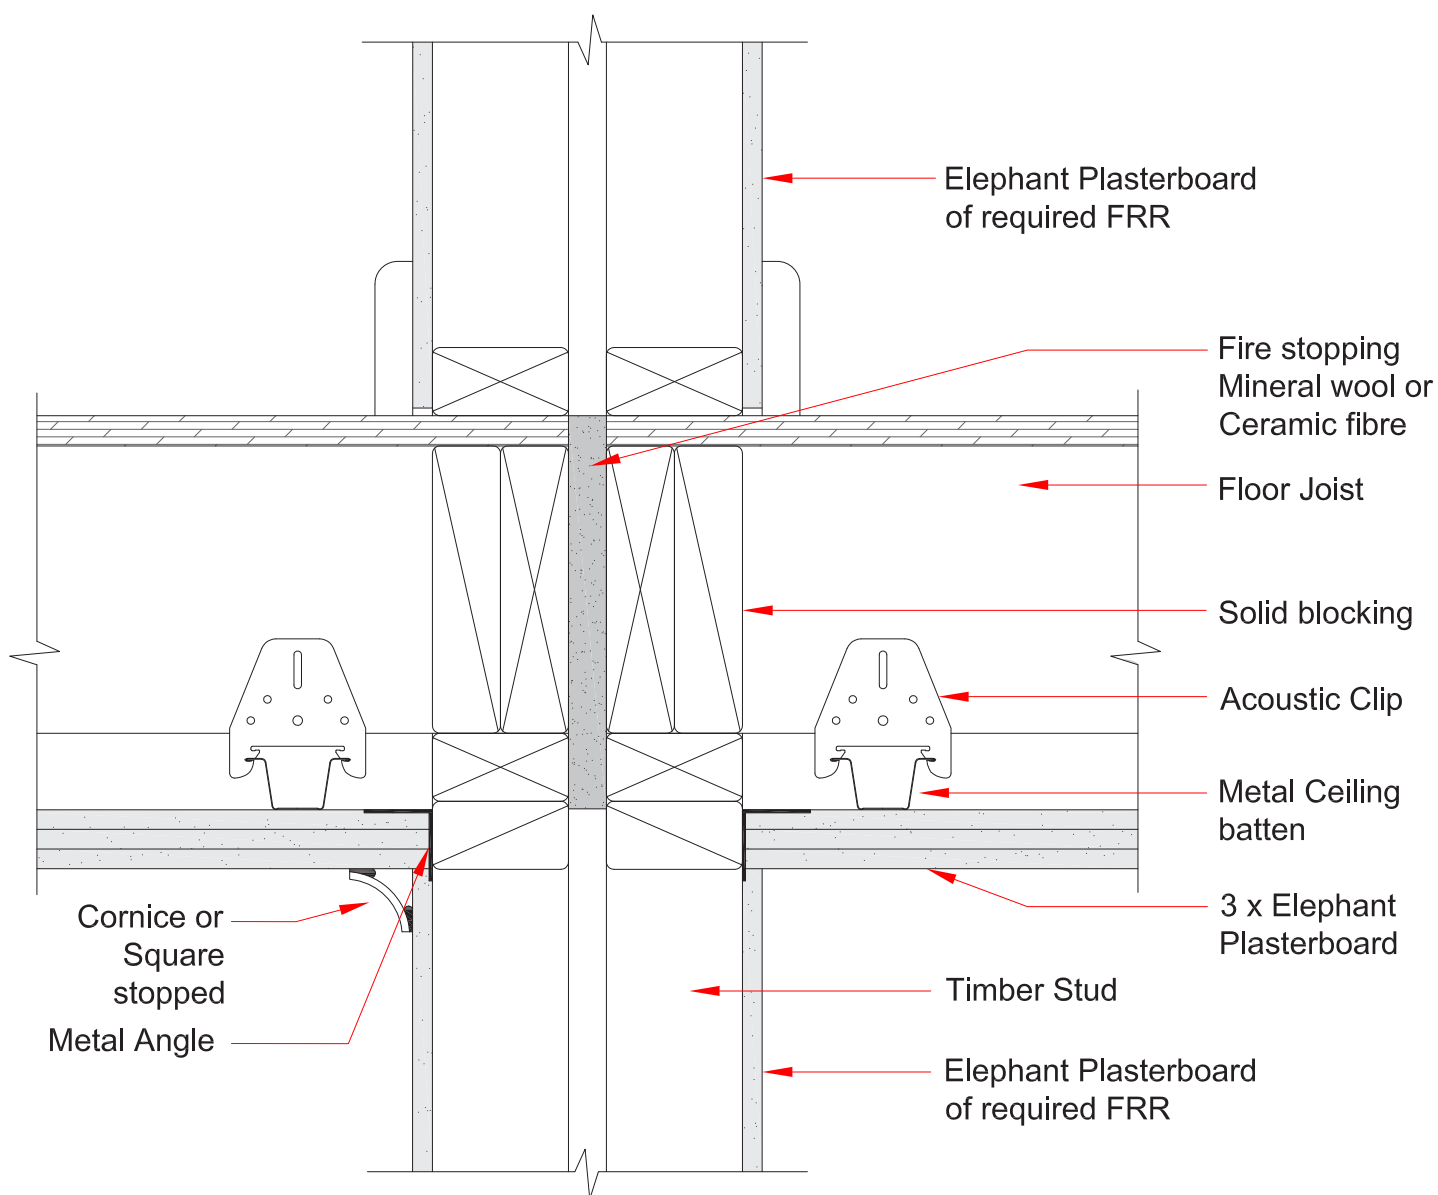

Fire Rated Systems
Floor/Ceilings - Direct Fix Clip
Floor/Ceiling to Double Timber wall
Junction - Joists Parallel

Date: April 2021
Scale: 1:5
System: E3DF
Reference: **403**

