
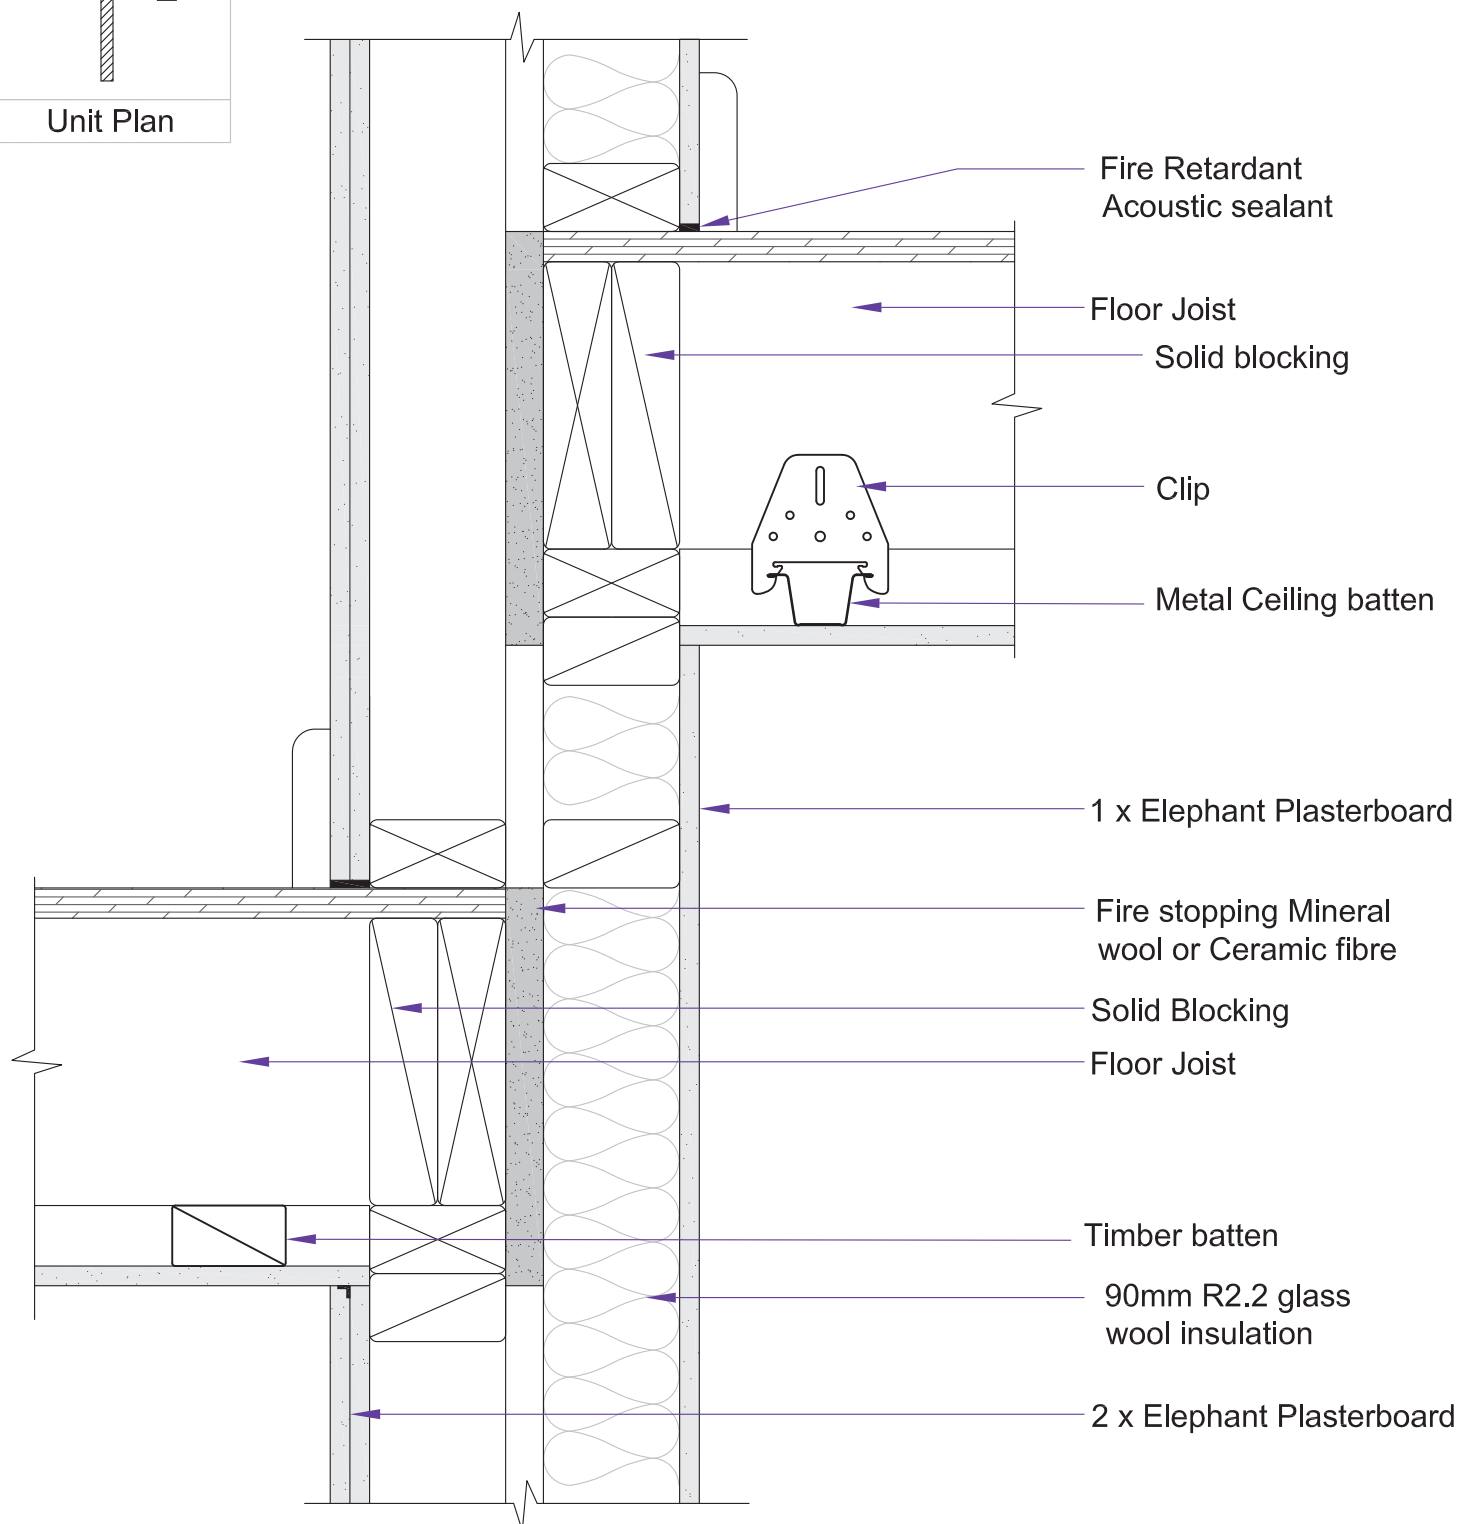


Noise Control Systems

Double Timber Frame Wall - LB

Floor/Ceiling Junction

Date: April 2021
Scale: 1:5
System: E3TDLA
Reference: **210**

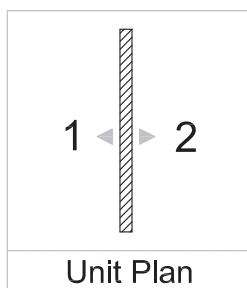

Check all on site dimensions before installation and construction.

© Copyright 2021 Elephant Plasterboard (NZ) Ltd