


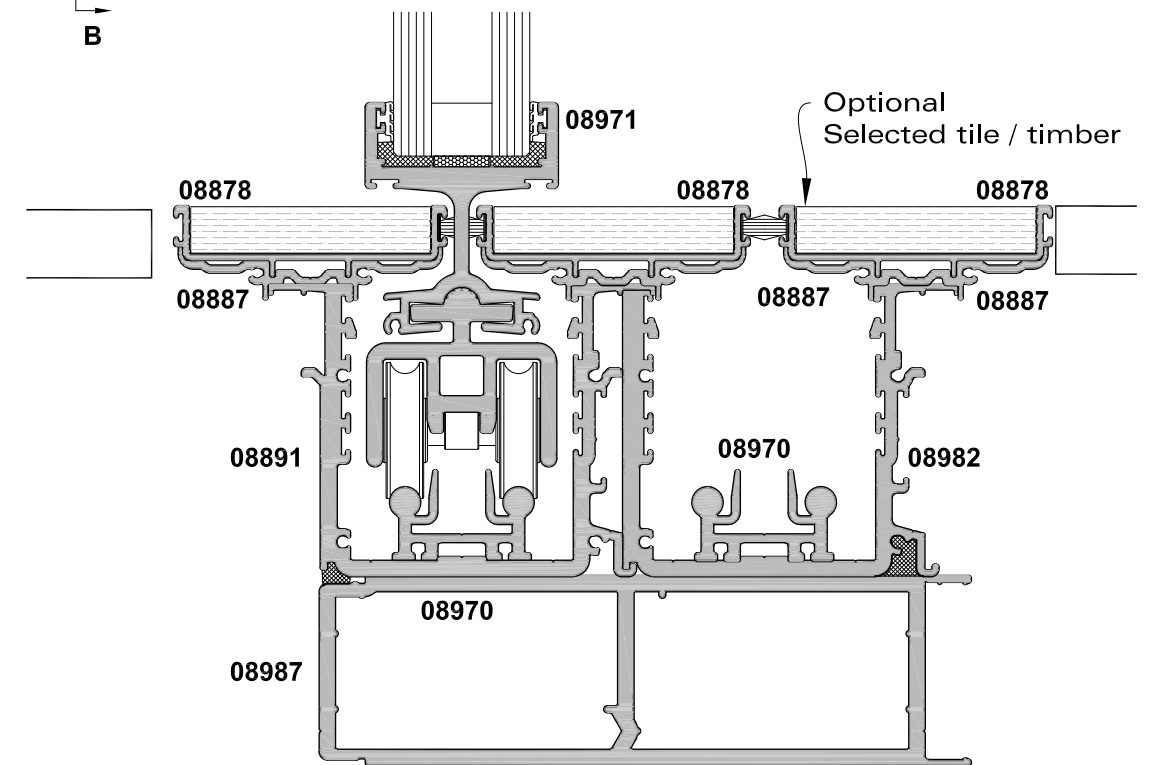
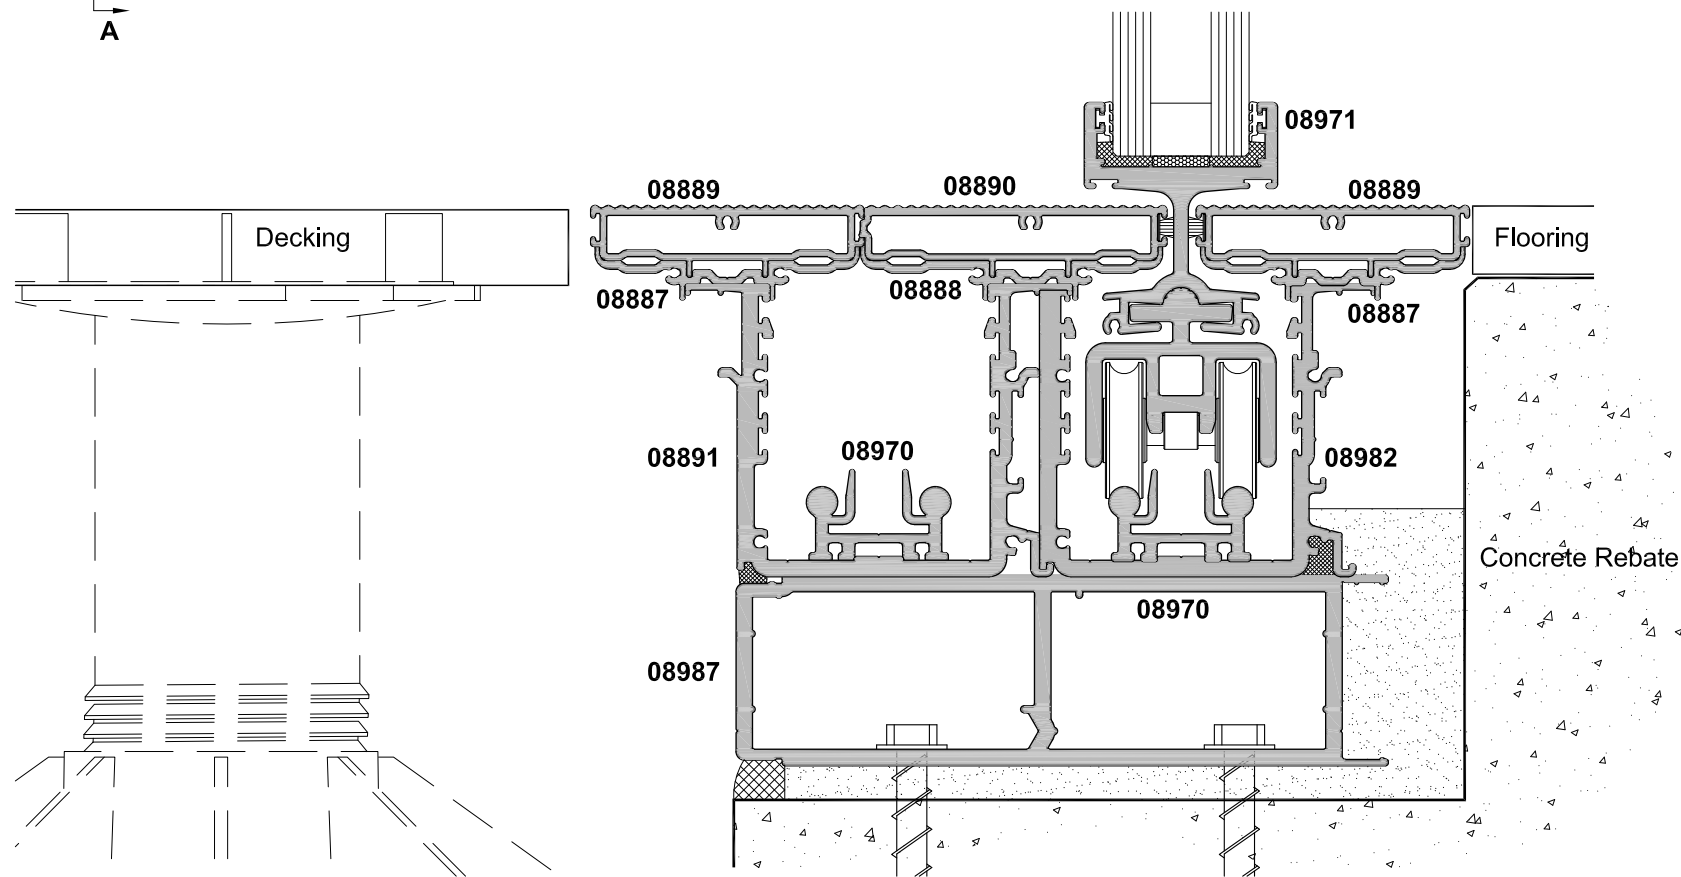
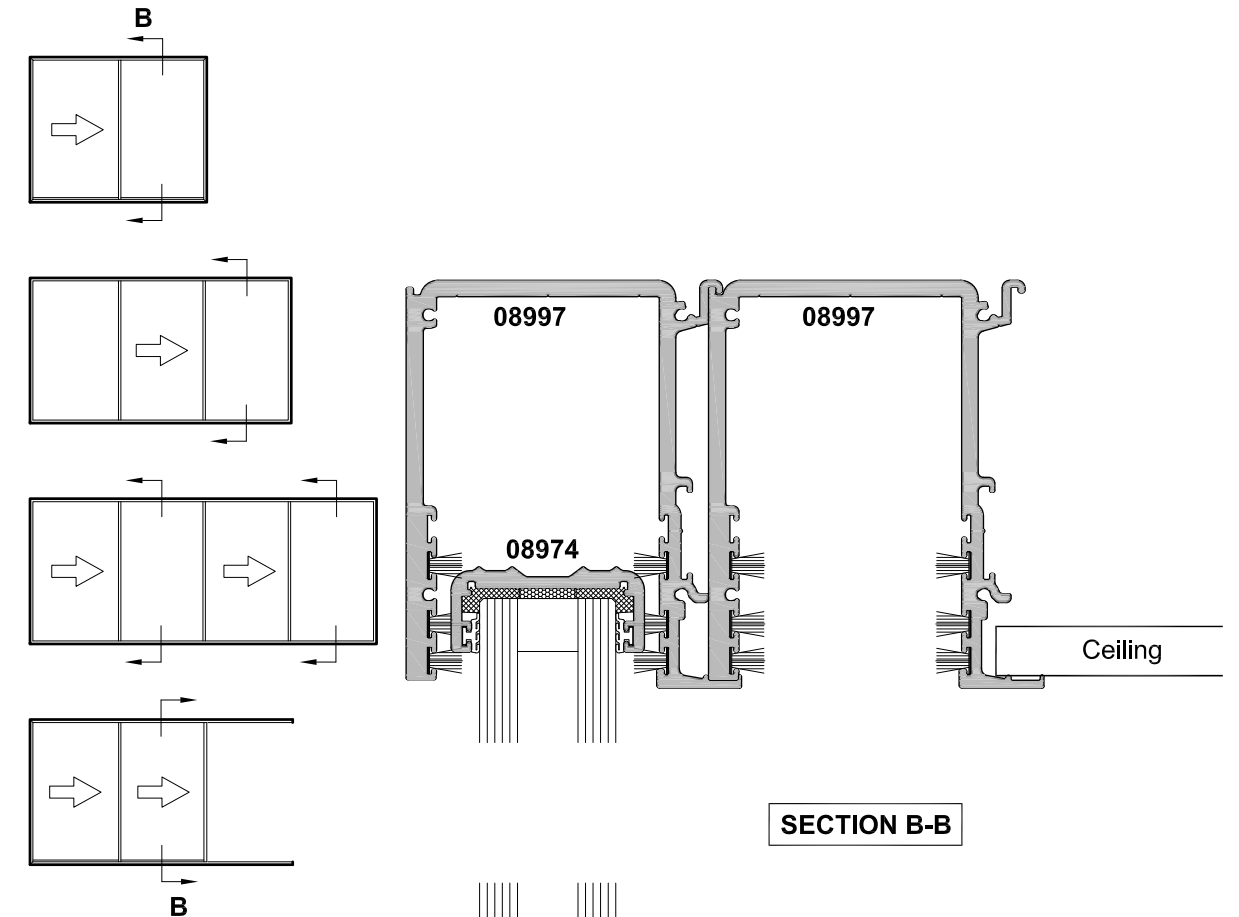
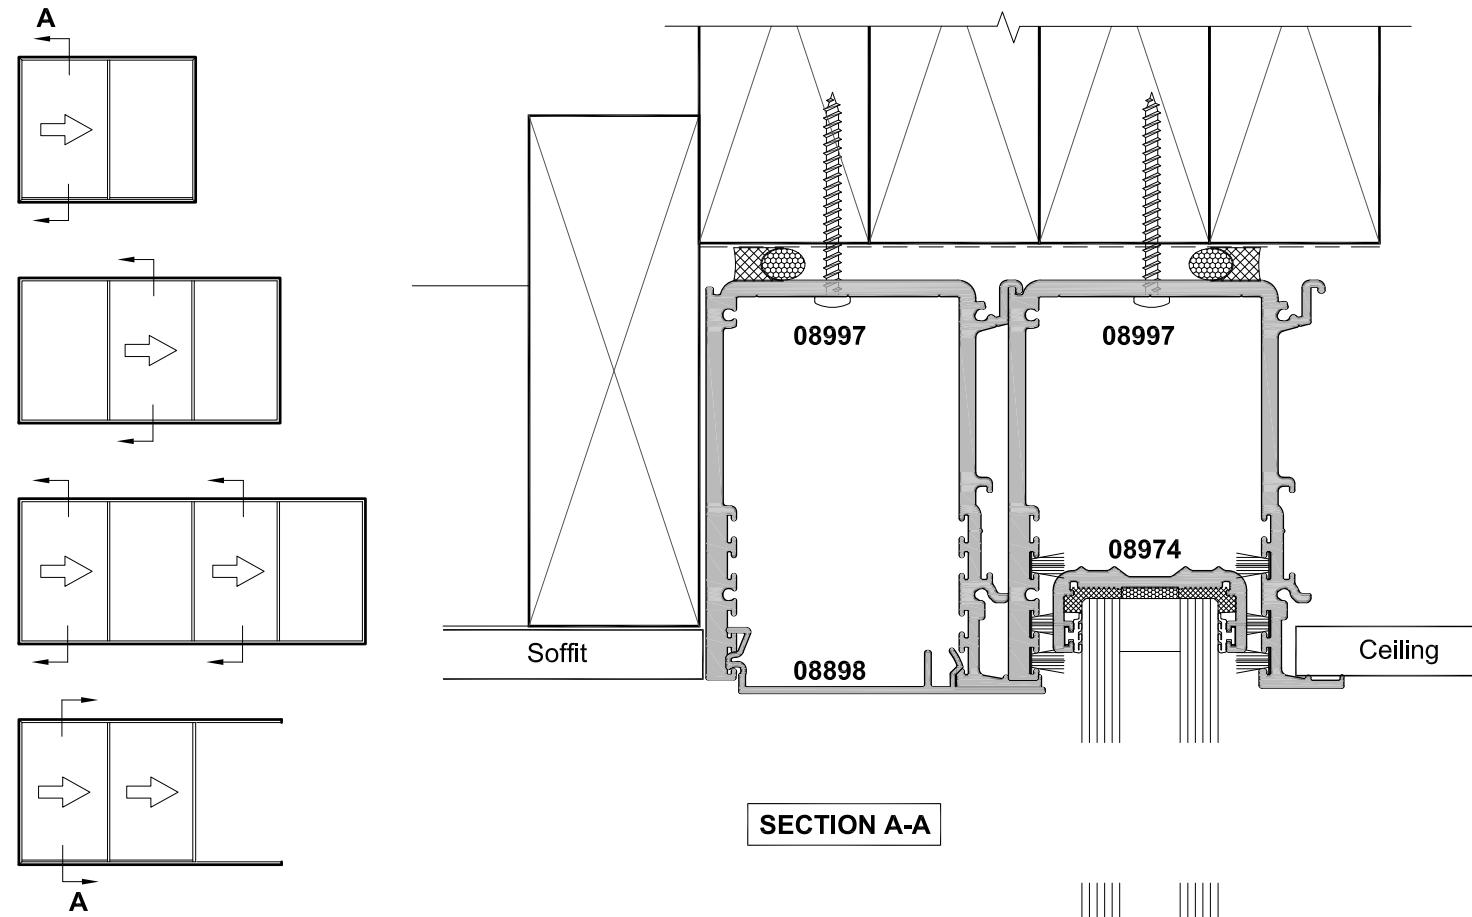


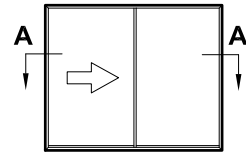


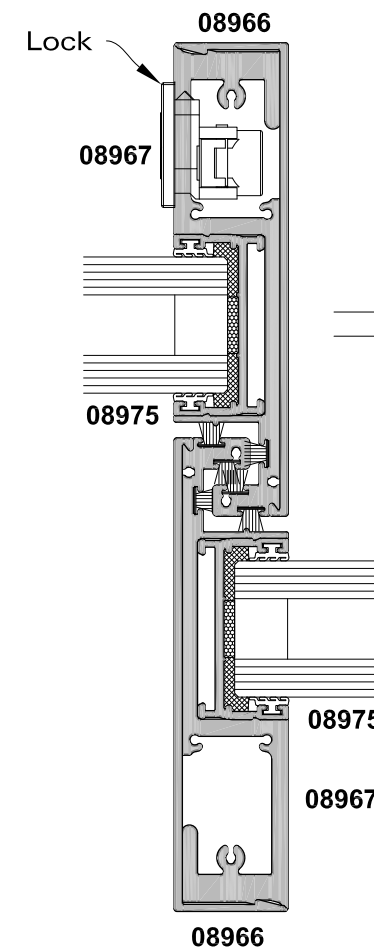


SECTION A-A

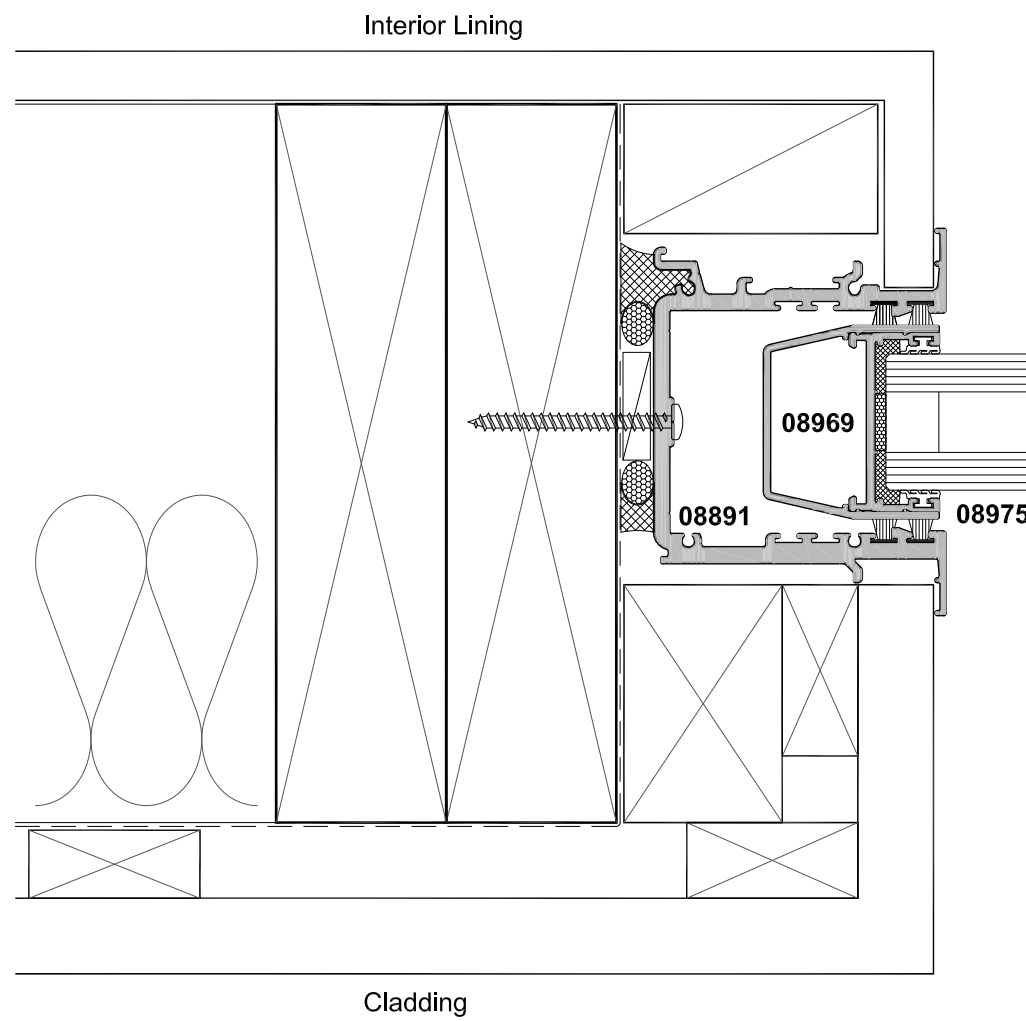


FIXED PANEL


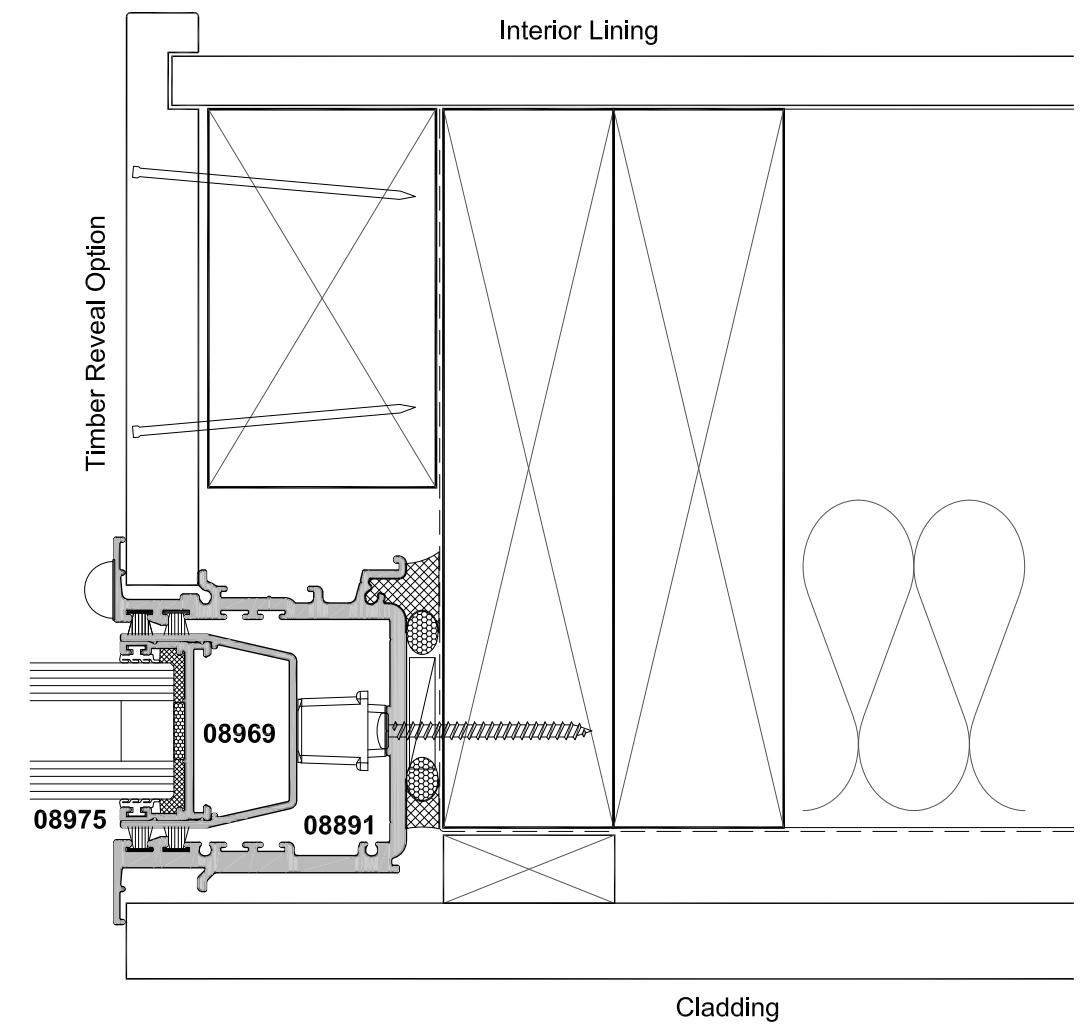


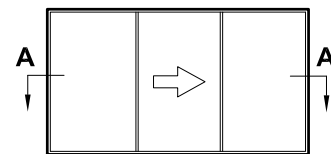


SECTION A-A

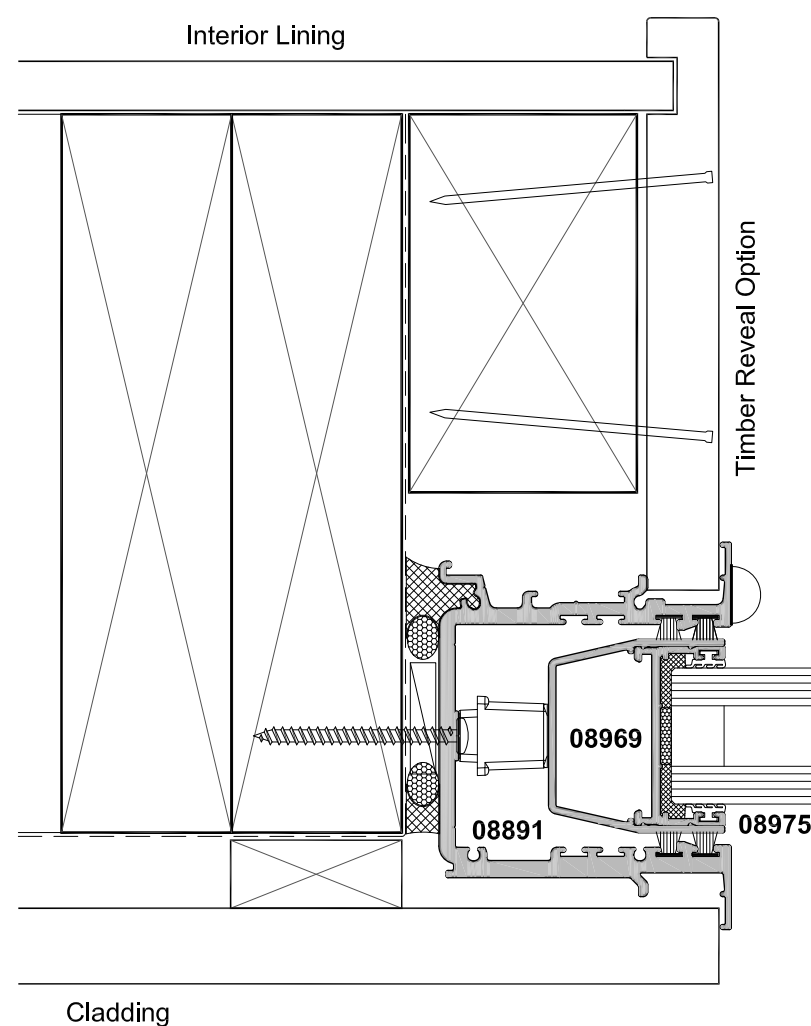


SIDELIGHT

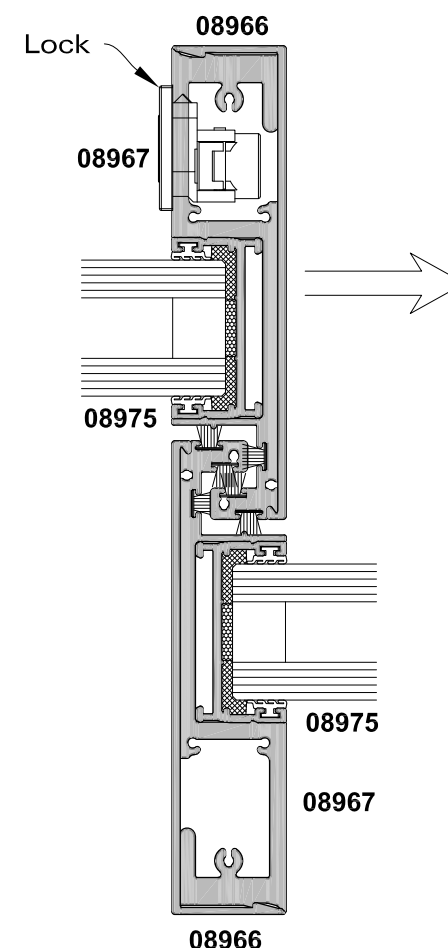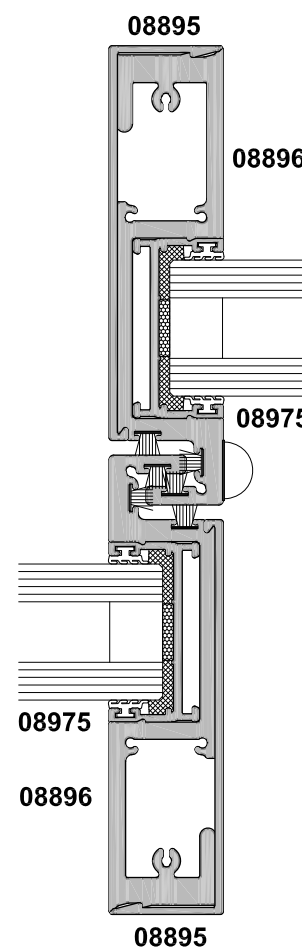


FIXED PANEL

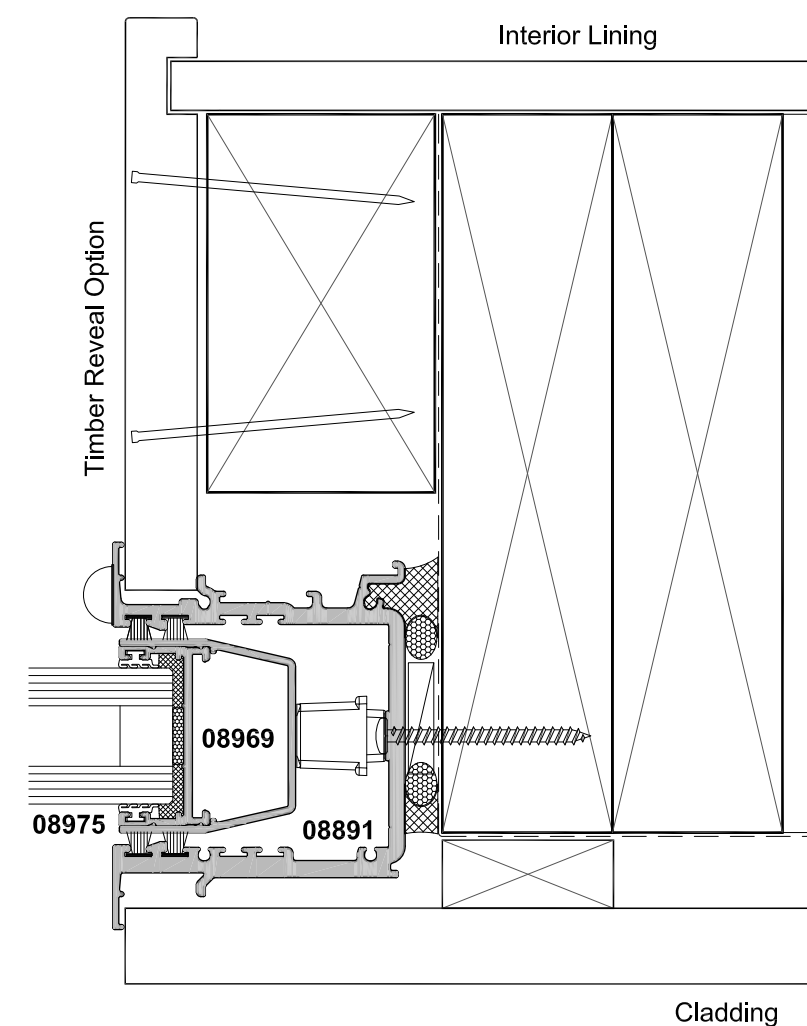


Cladding


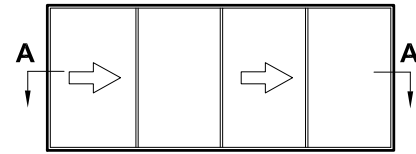


SECTION A-A

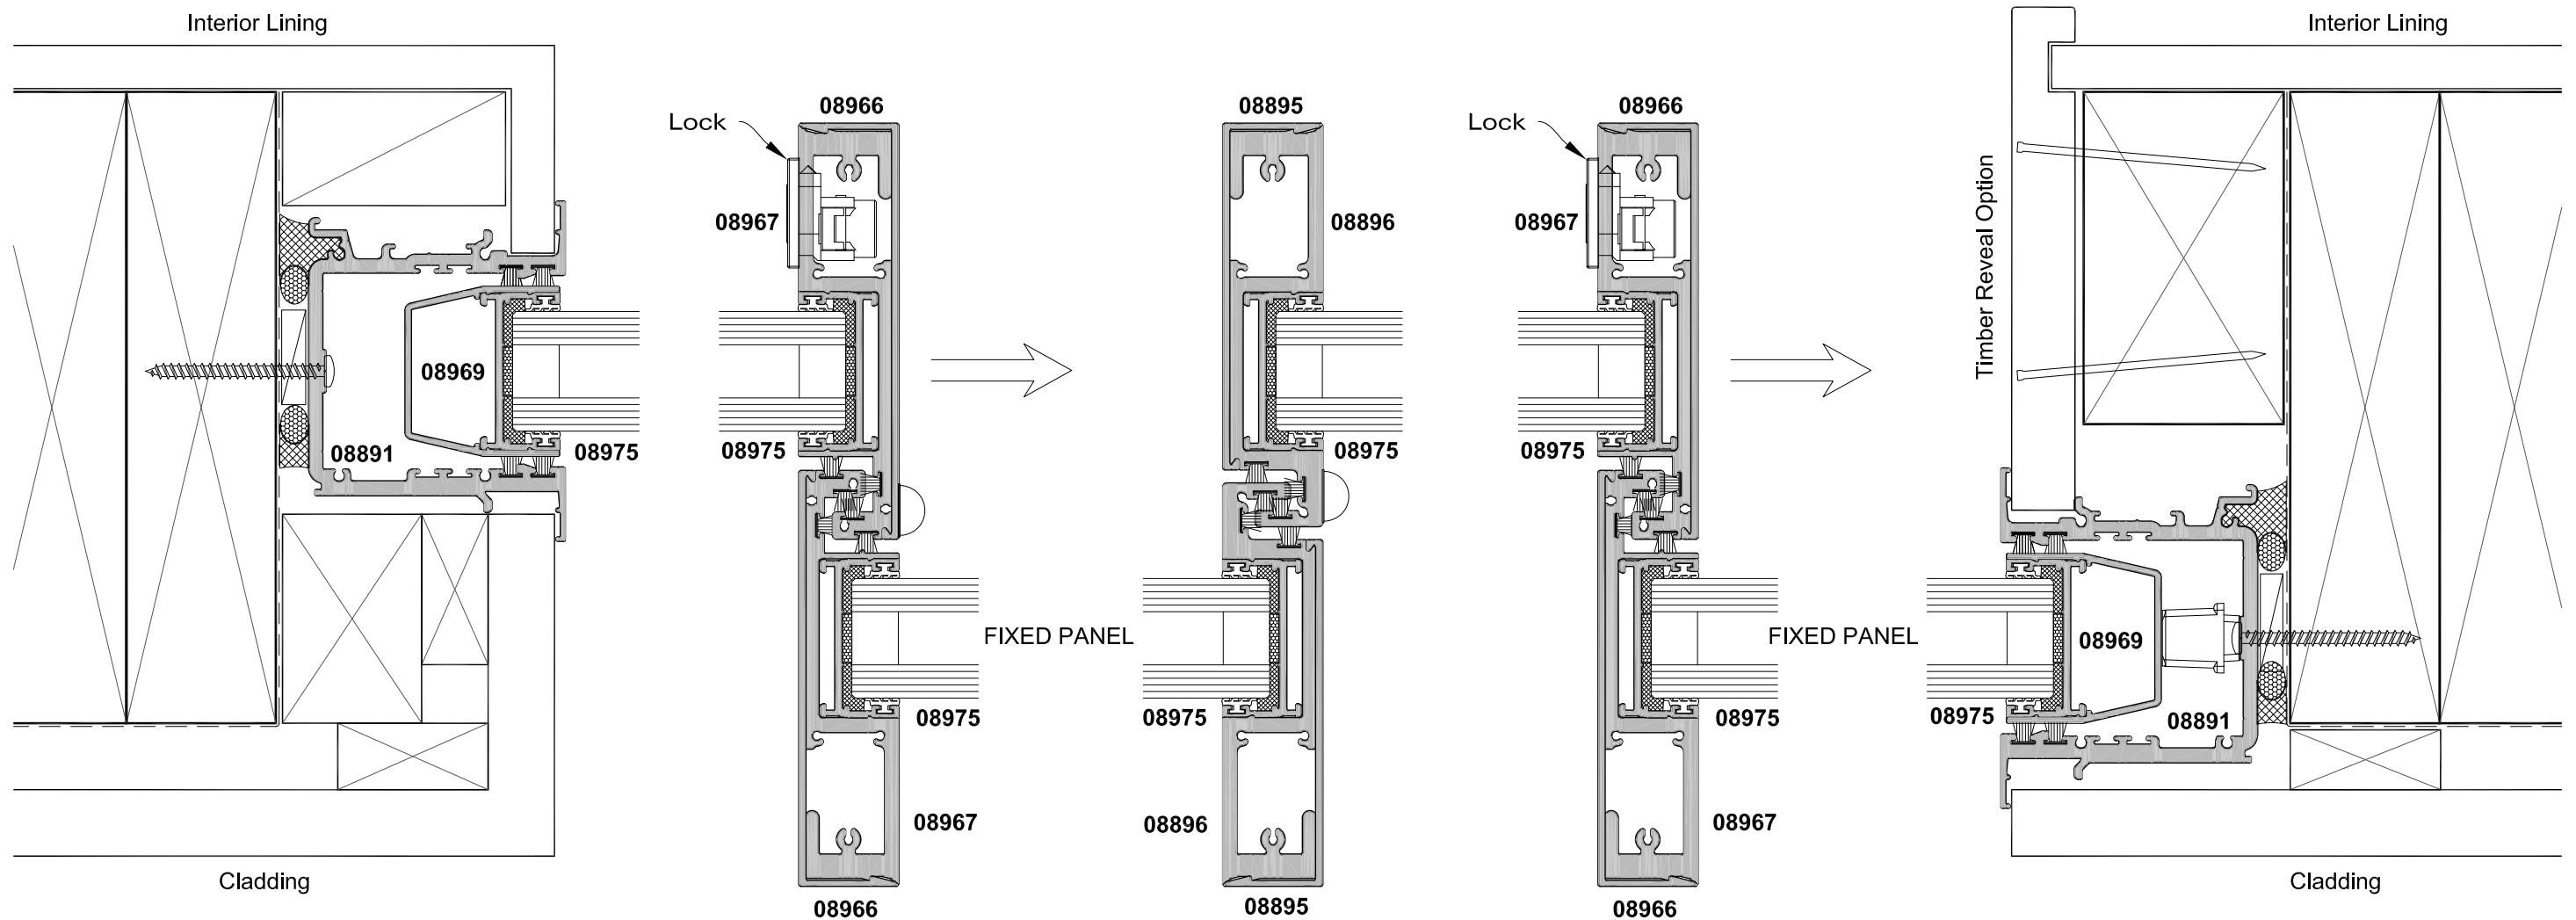



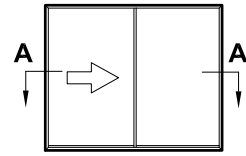


SECTION A-A

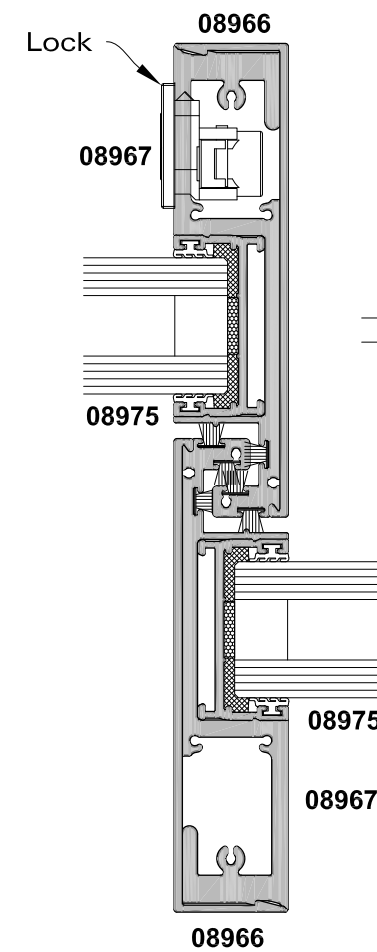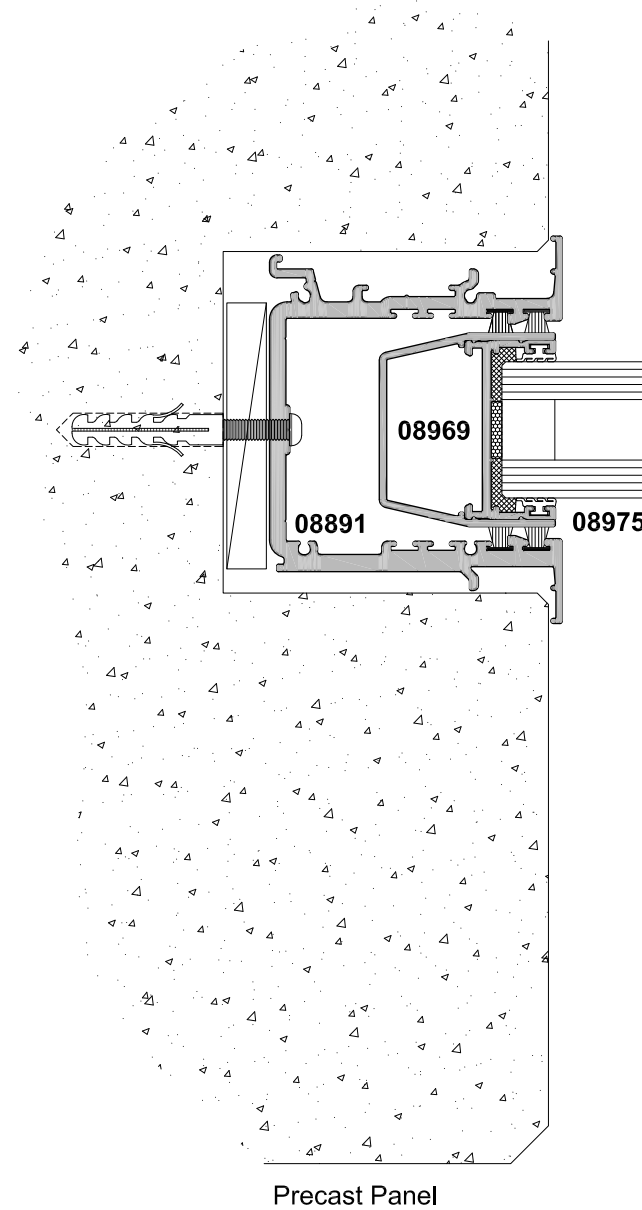

FIXED PANEL

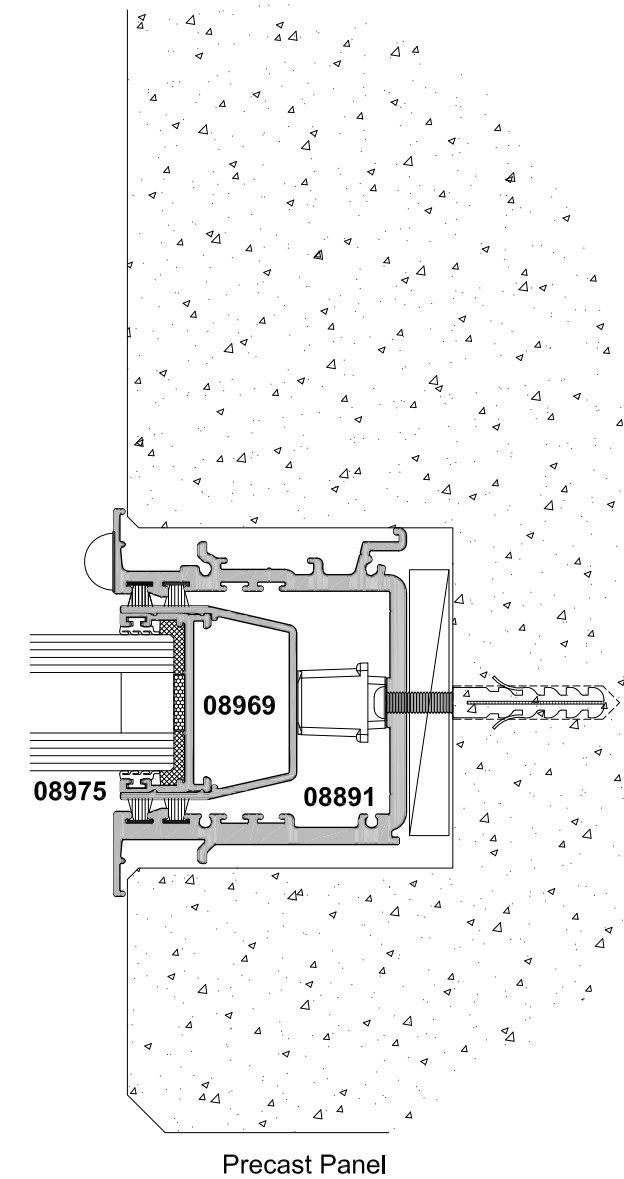

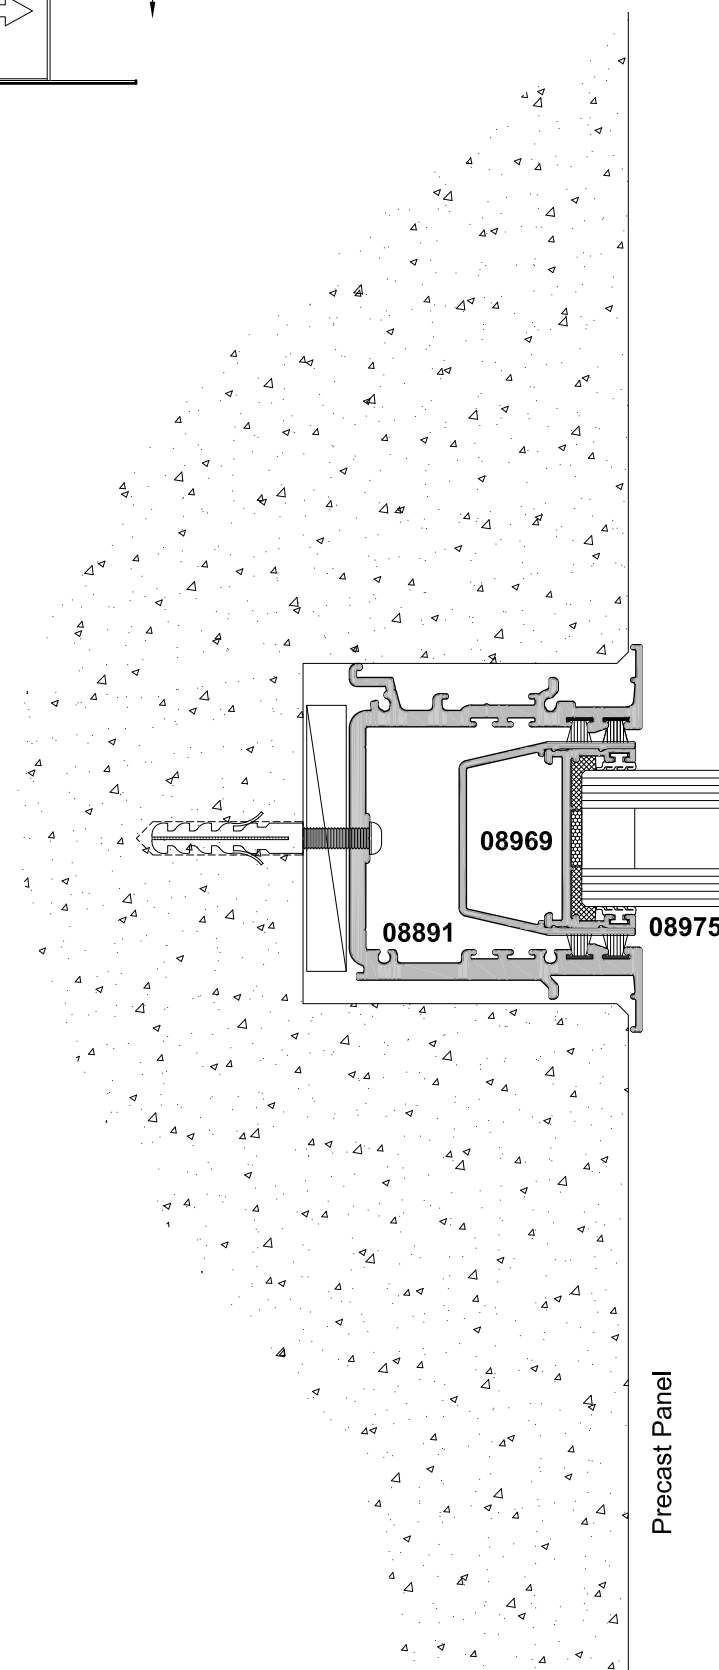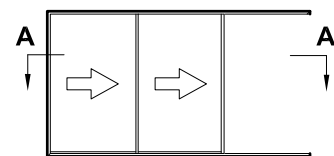

SECTION A-A

