


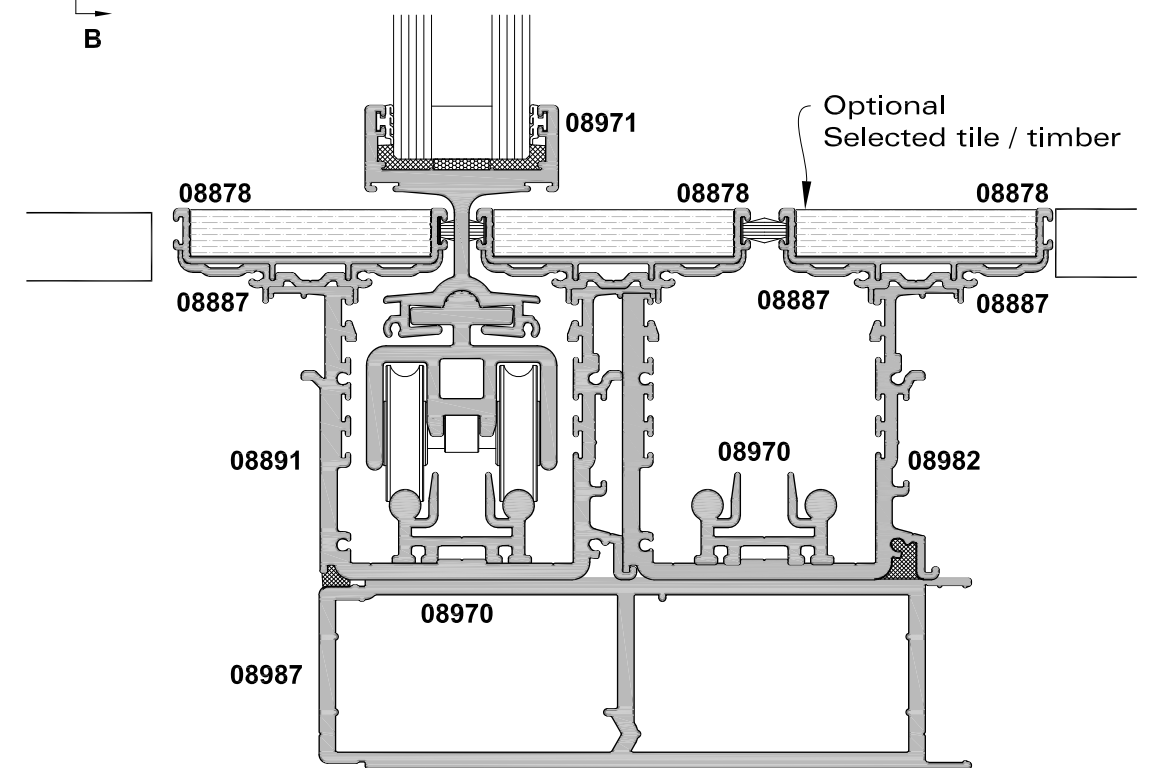
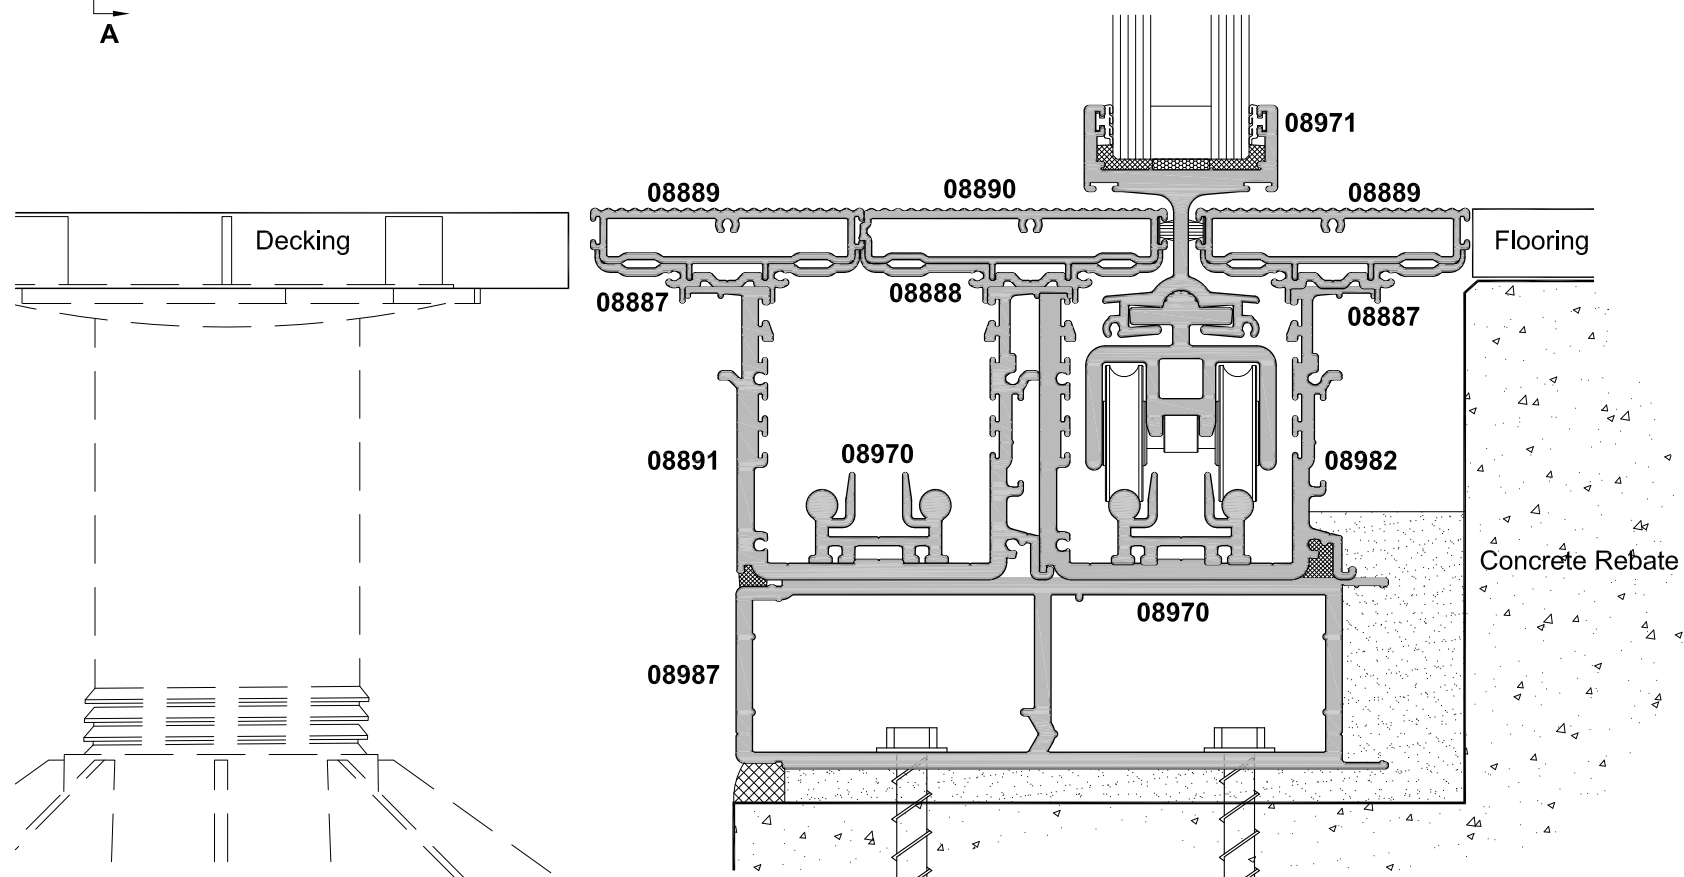
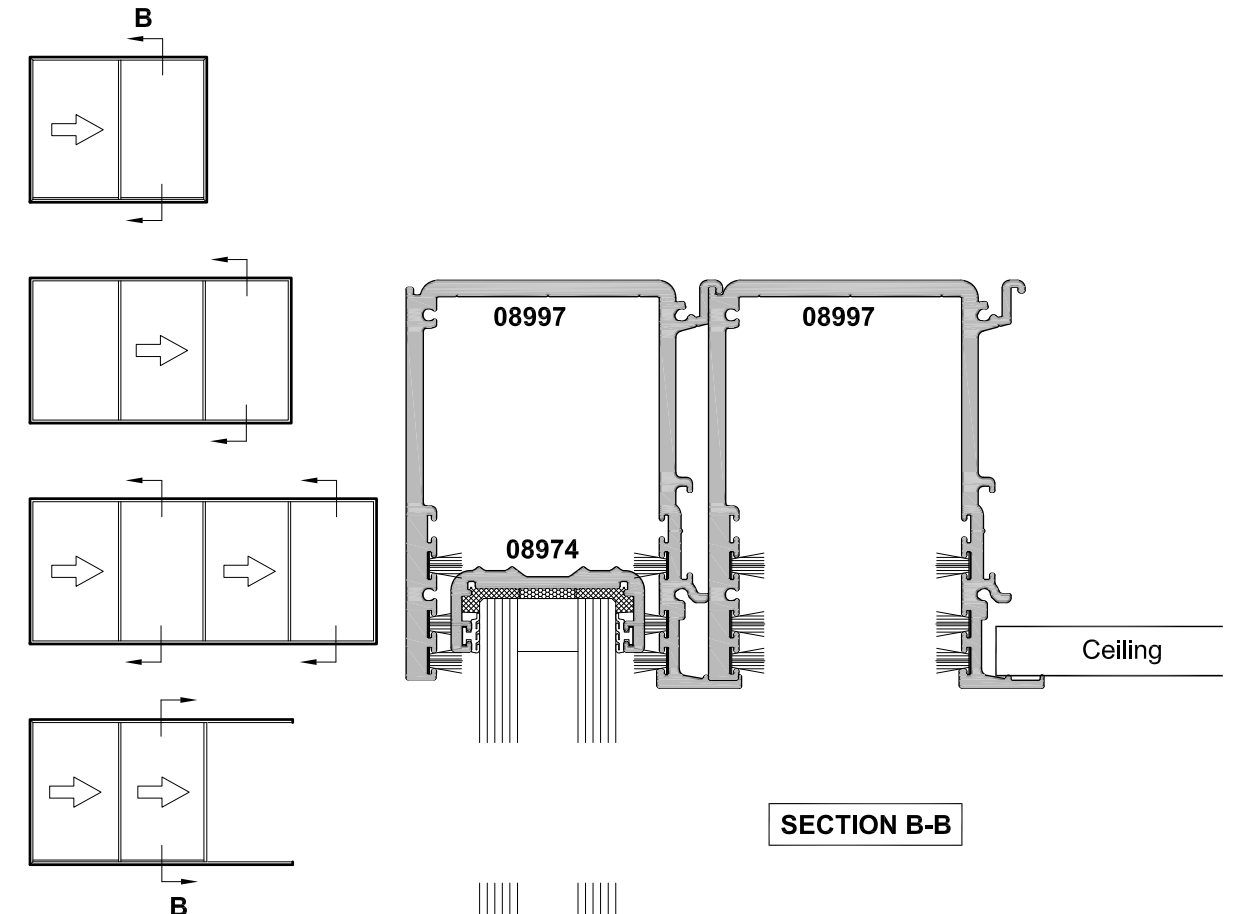
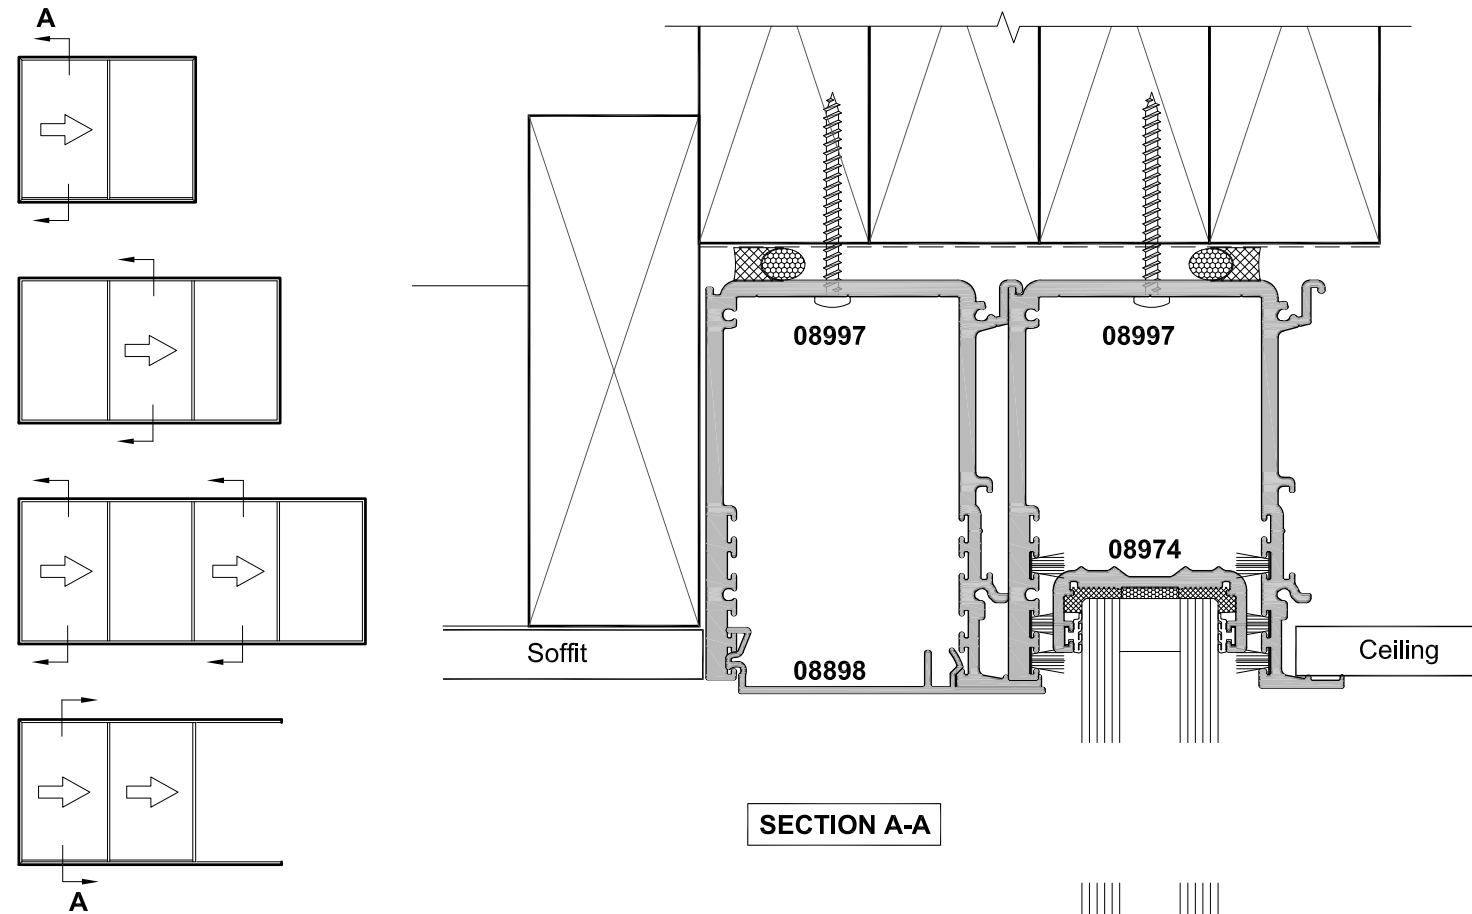


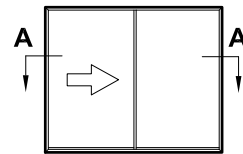


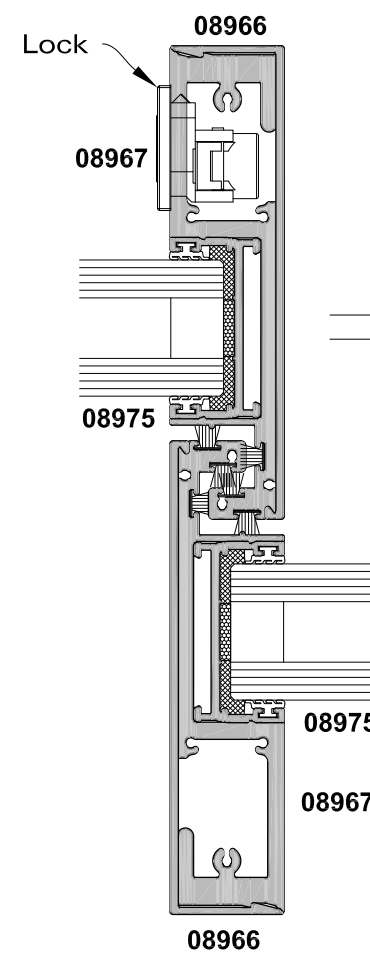


SECTION A-A

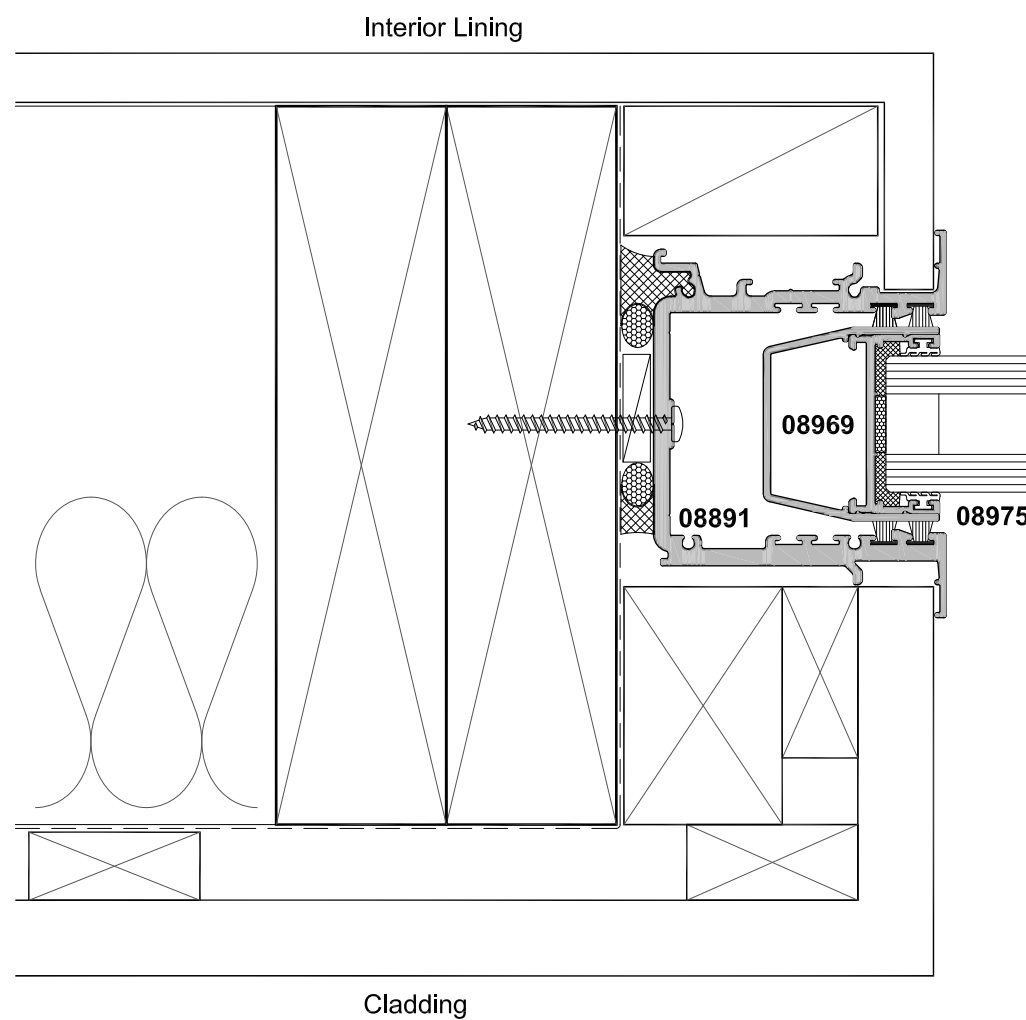


FIXED PANEL


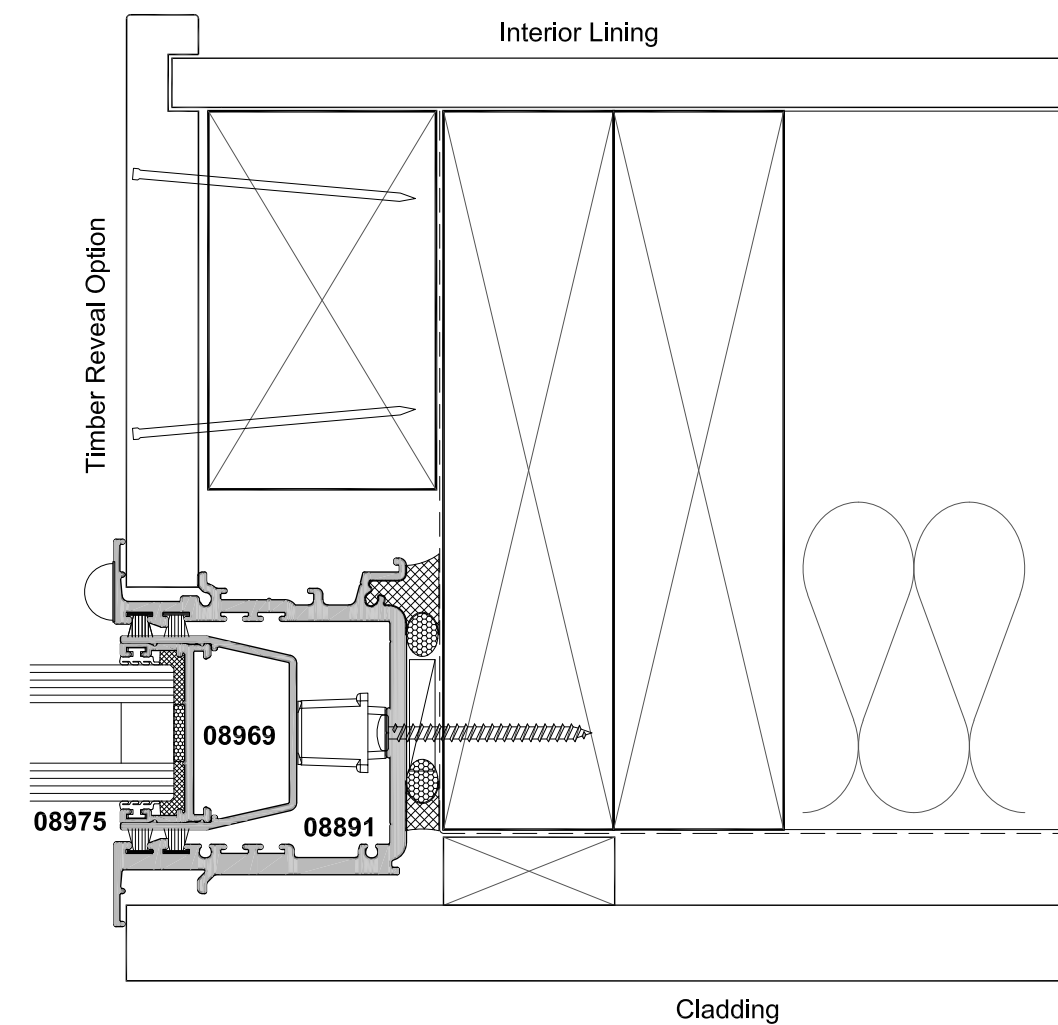


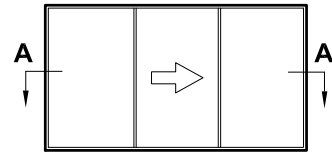


SECTION A-A

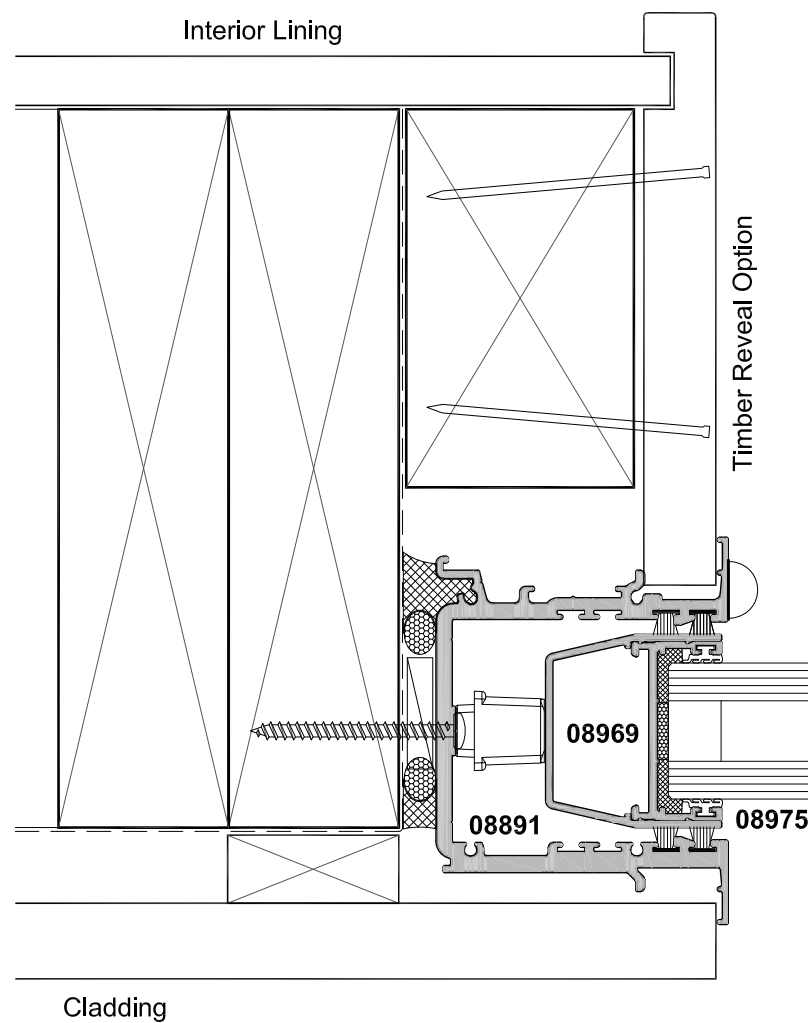


SIDELIGHT

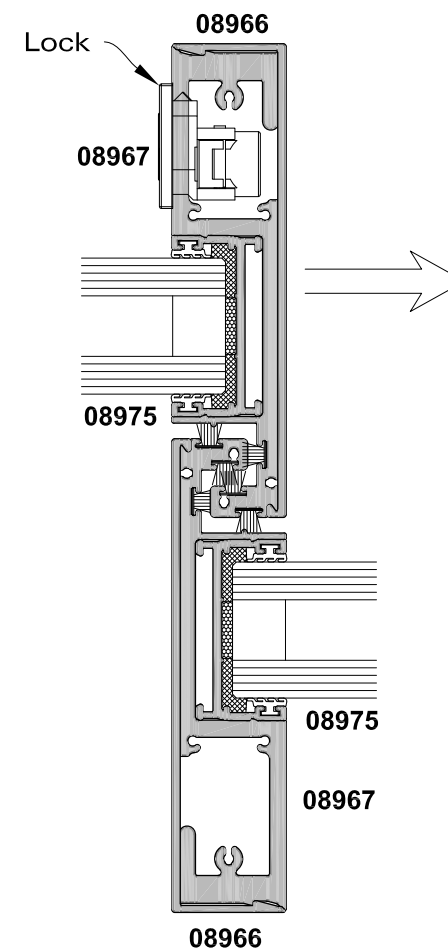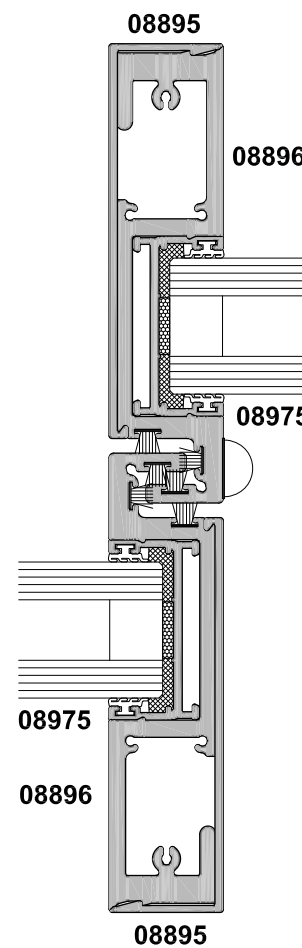





FIXED PANEL

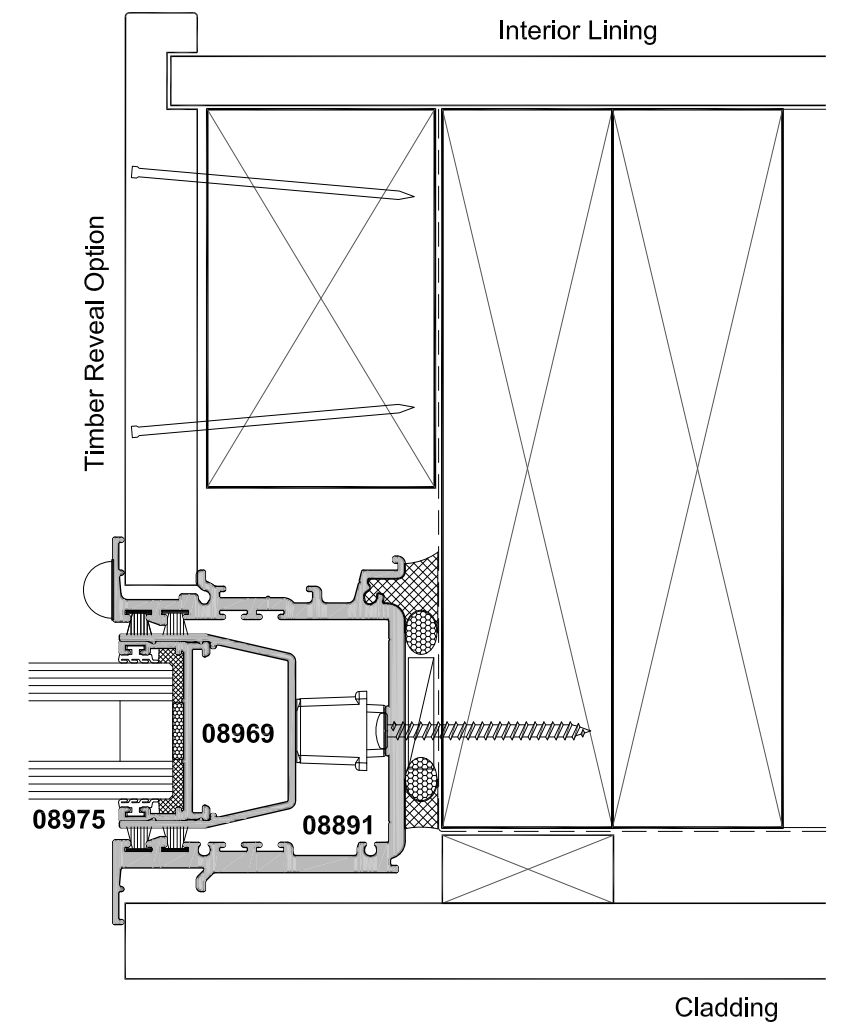


Cladding


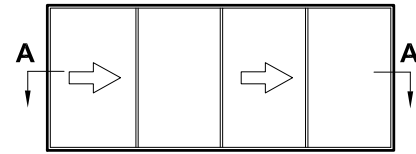


SECTION A-A

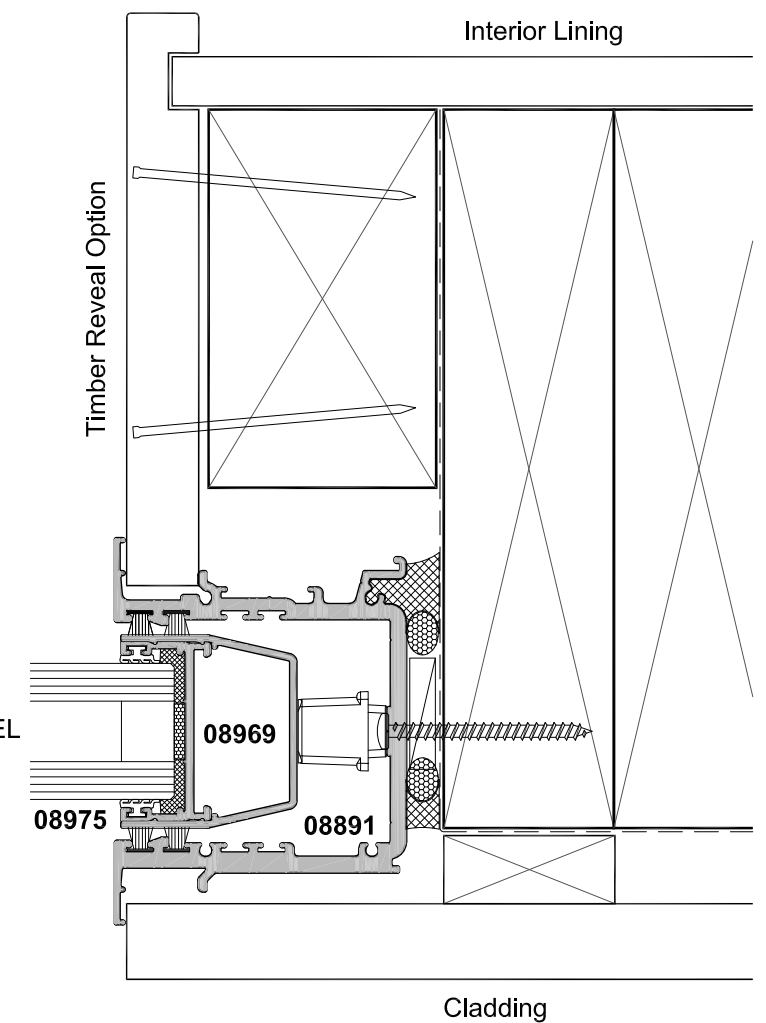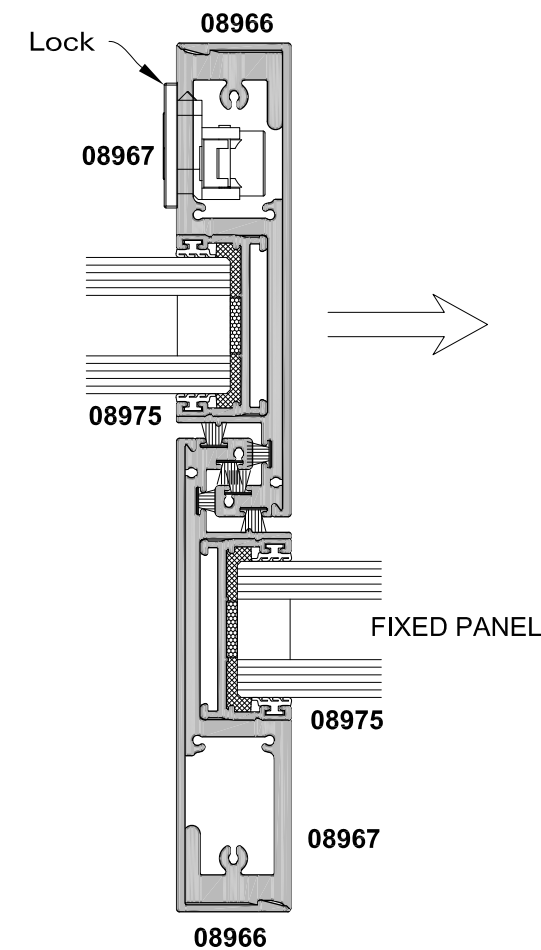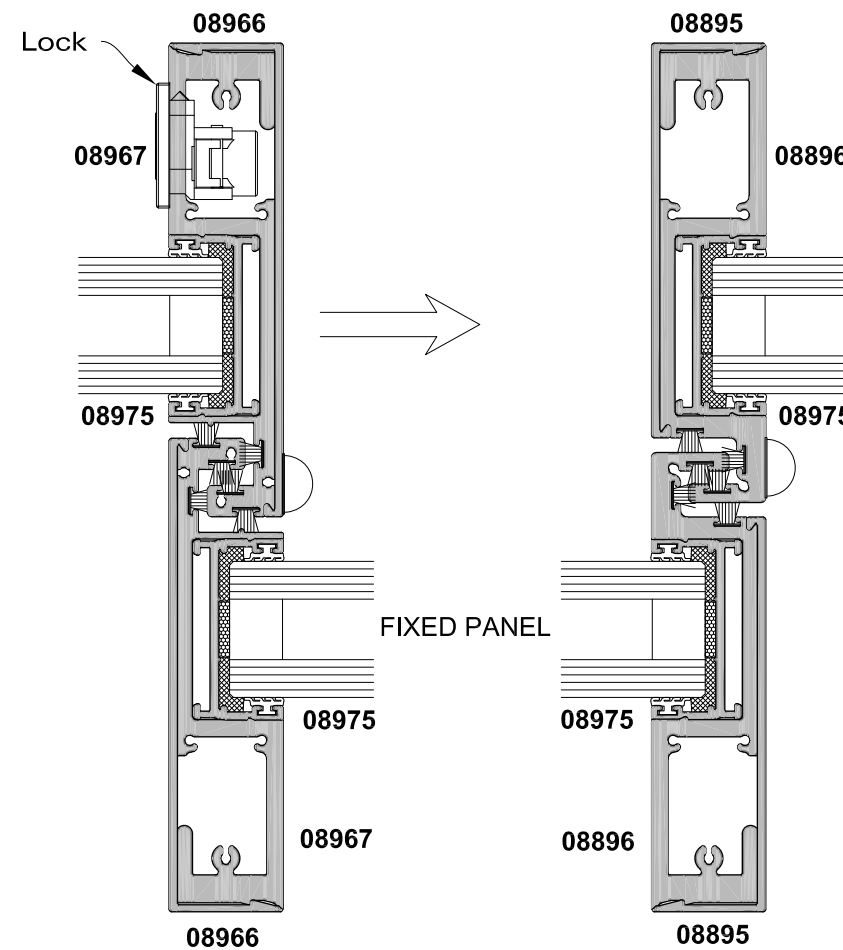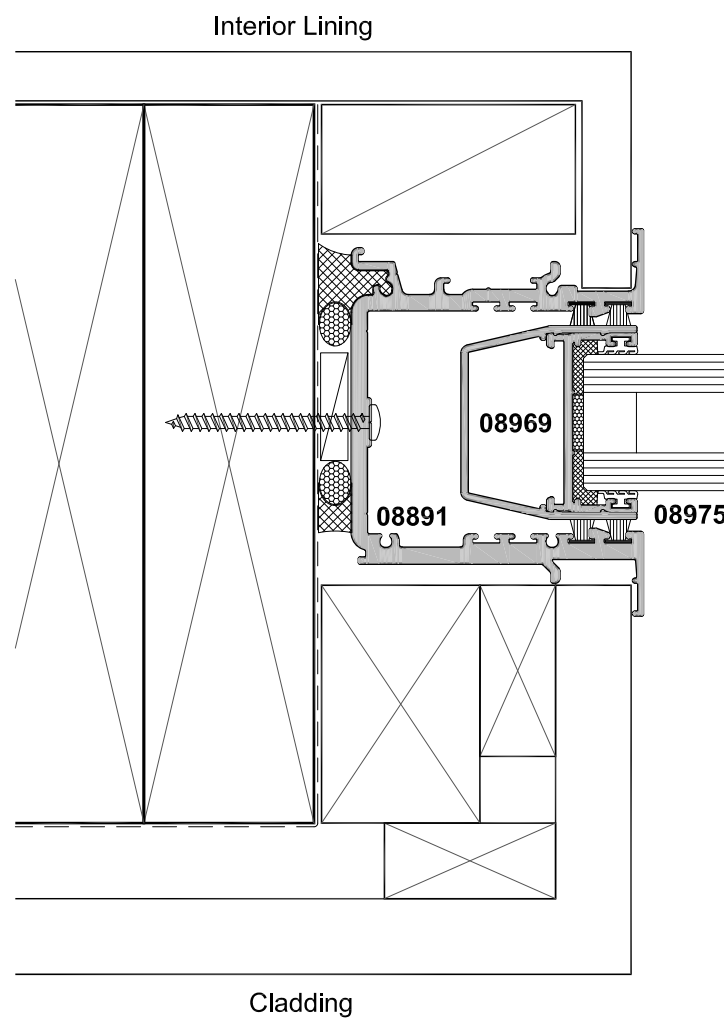



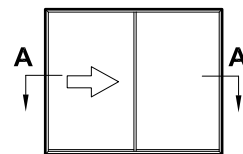


SECTION A-A

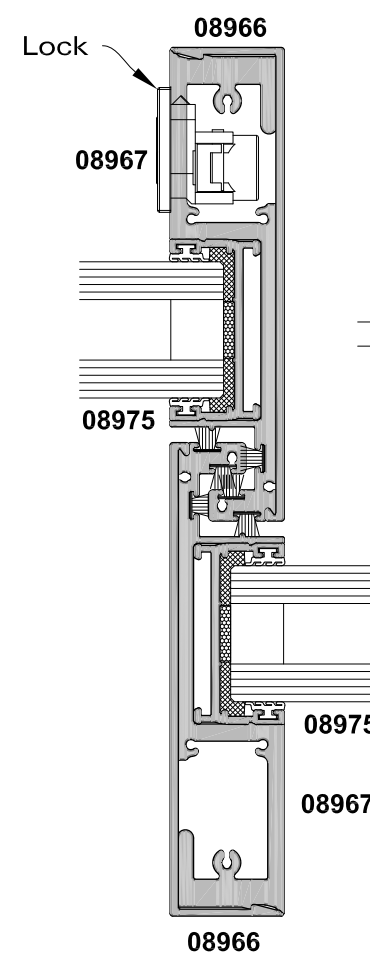
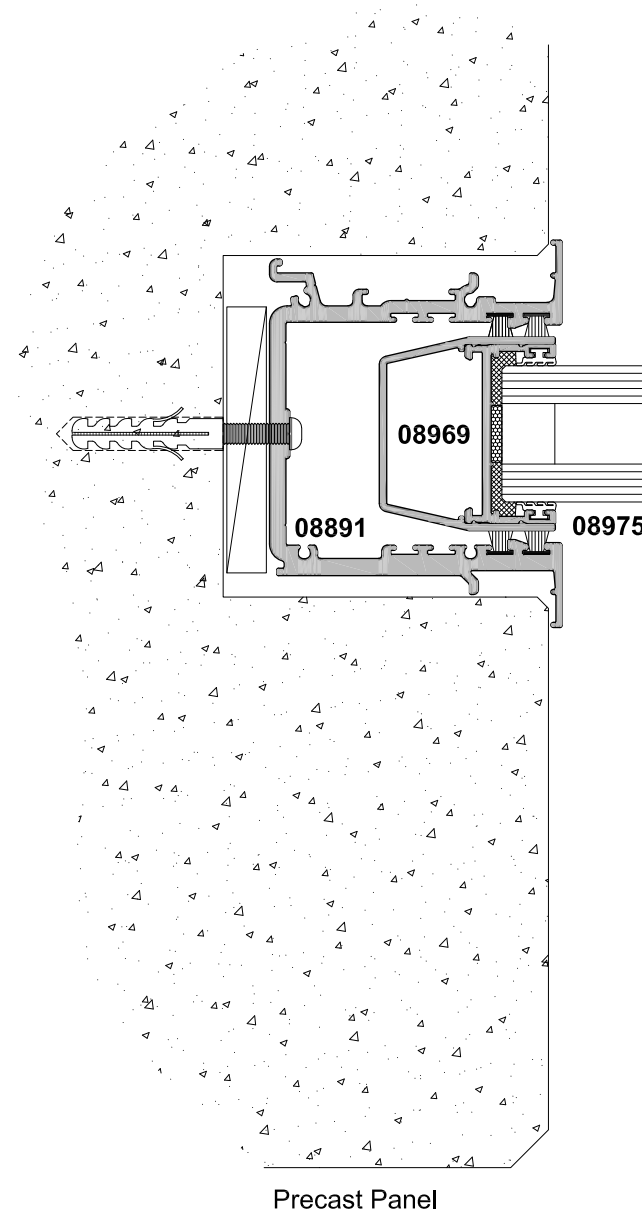




FIXED PANEL

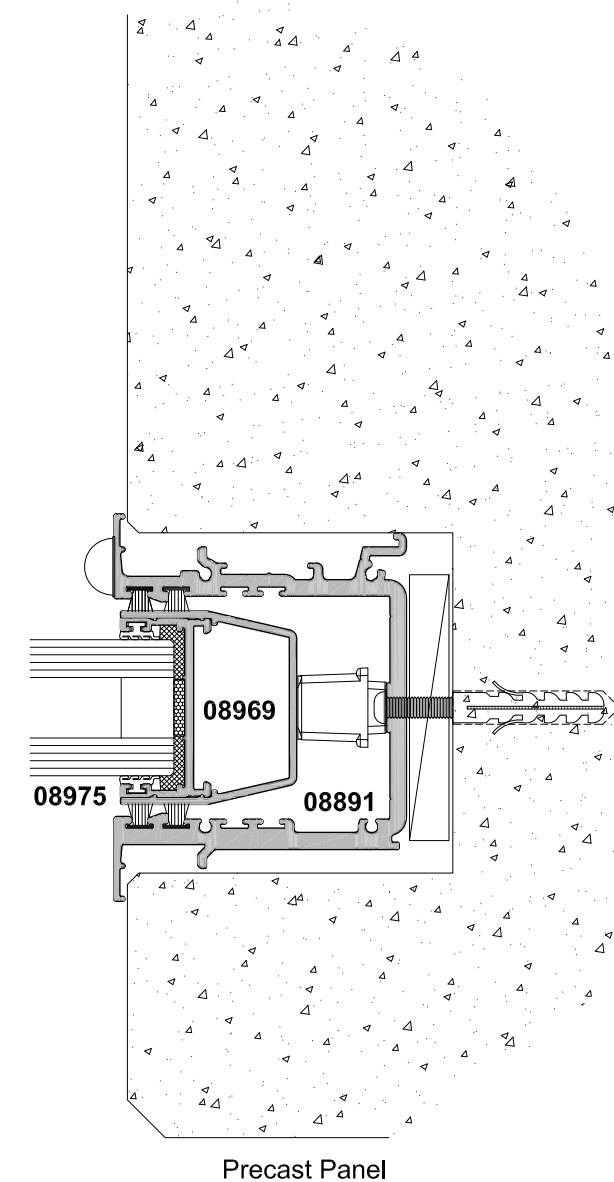

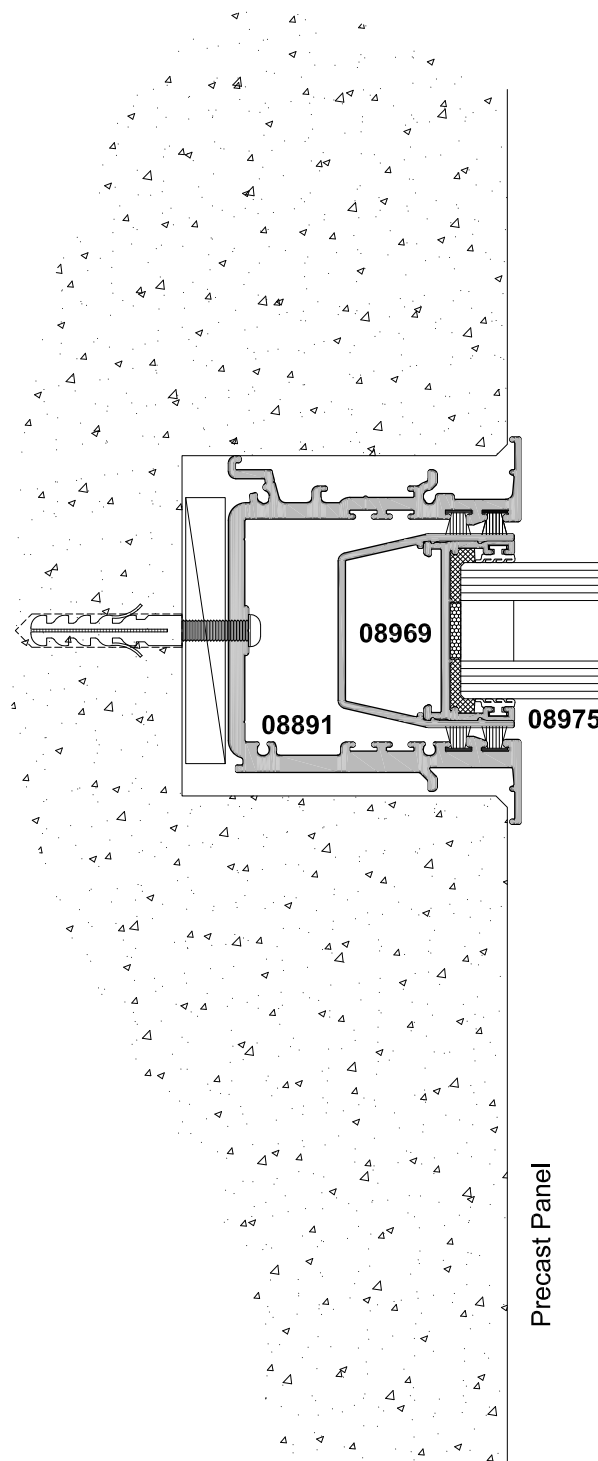
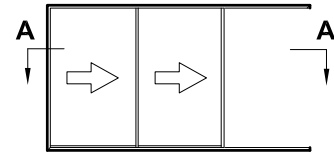




SECTION A-A

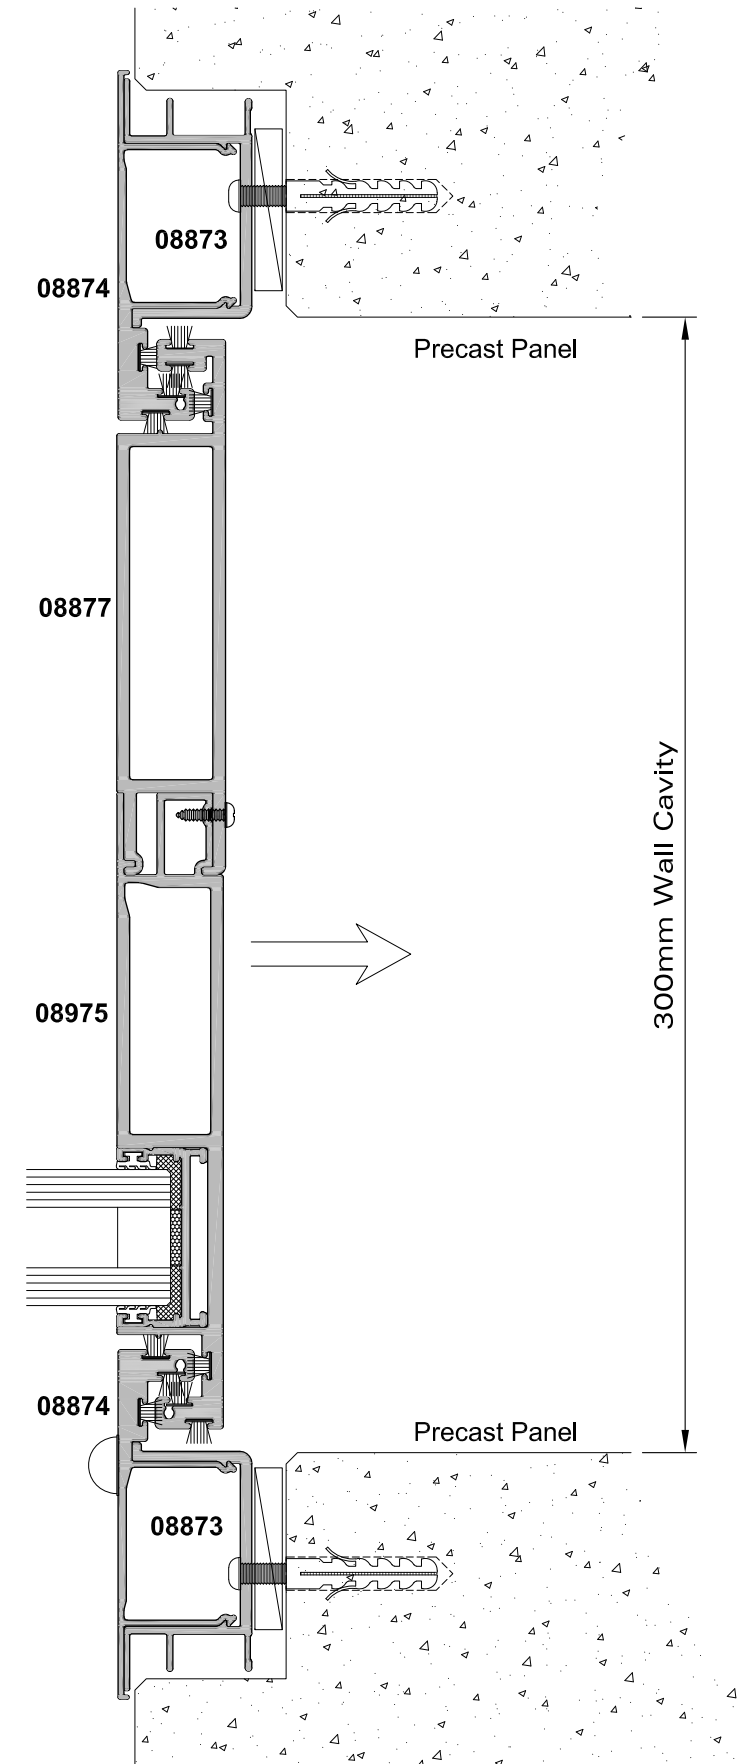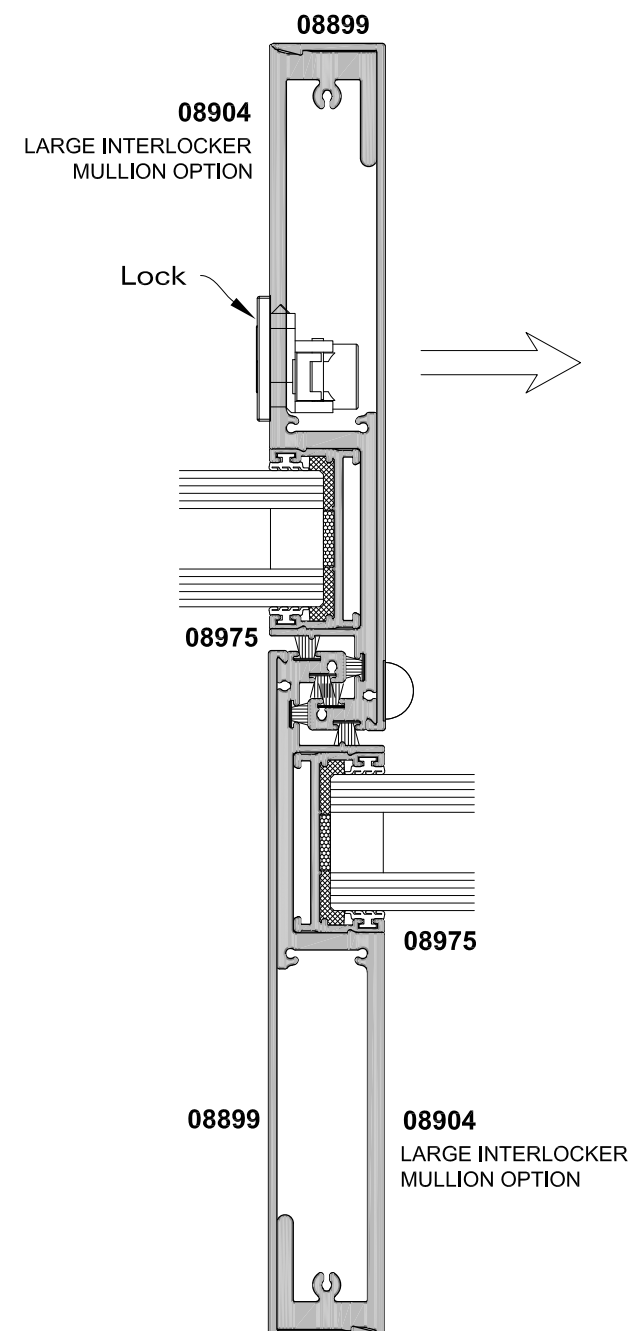

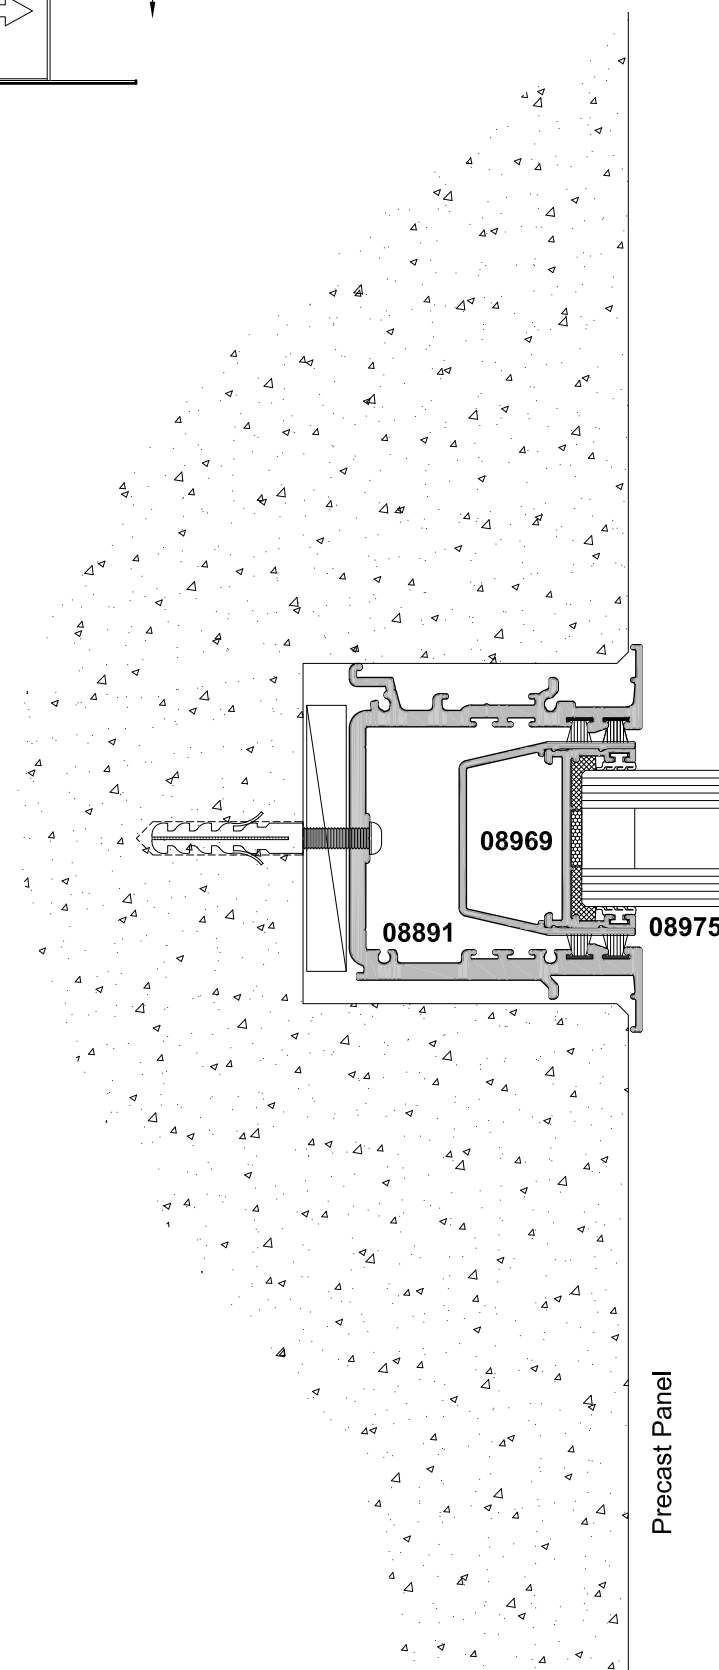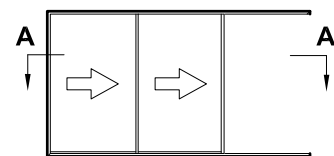



SECTION A-A

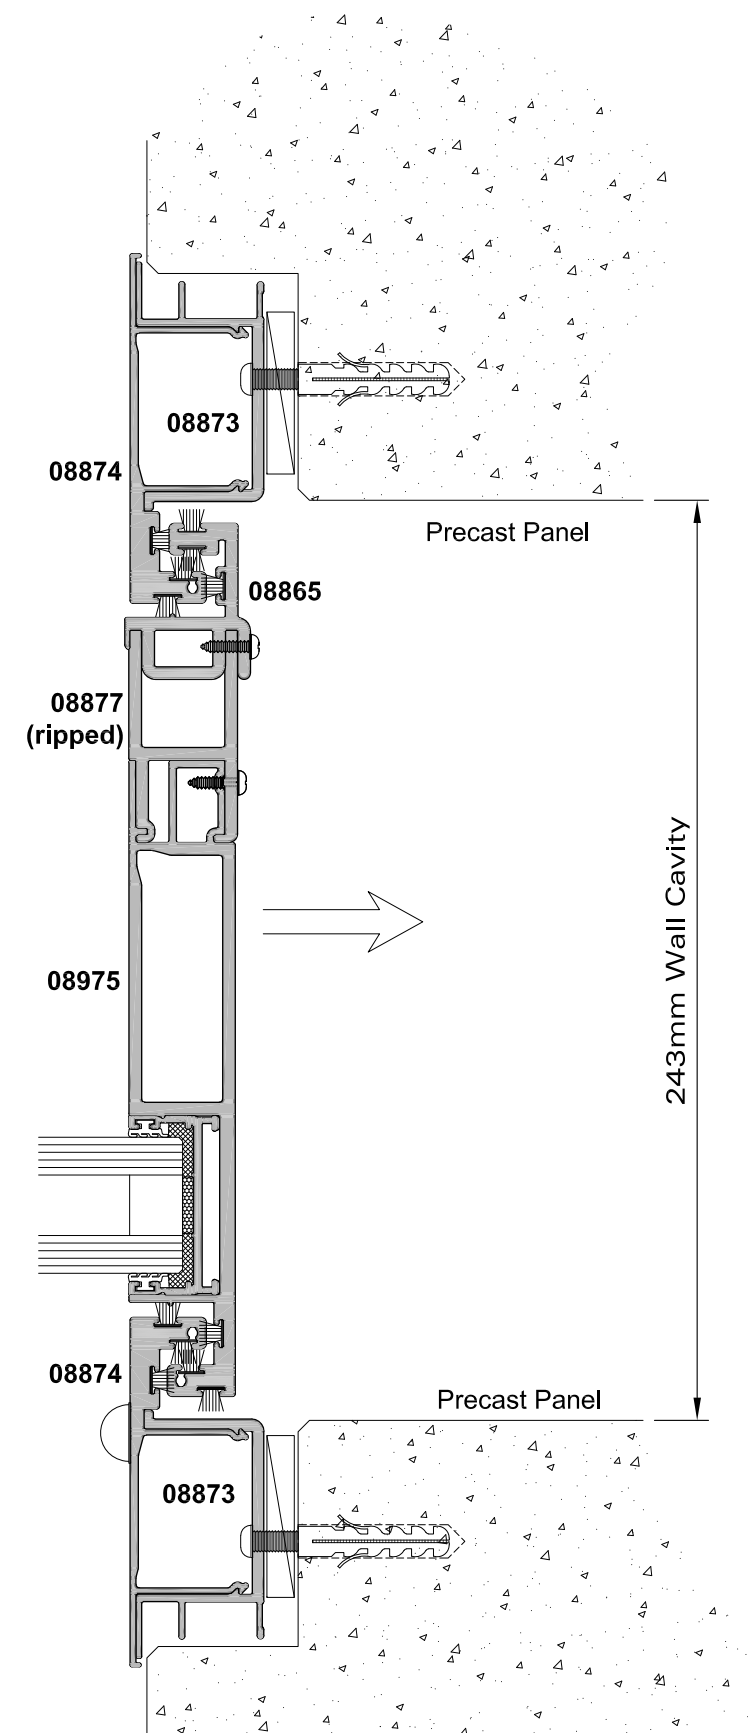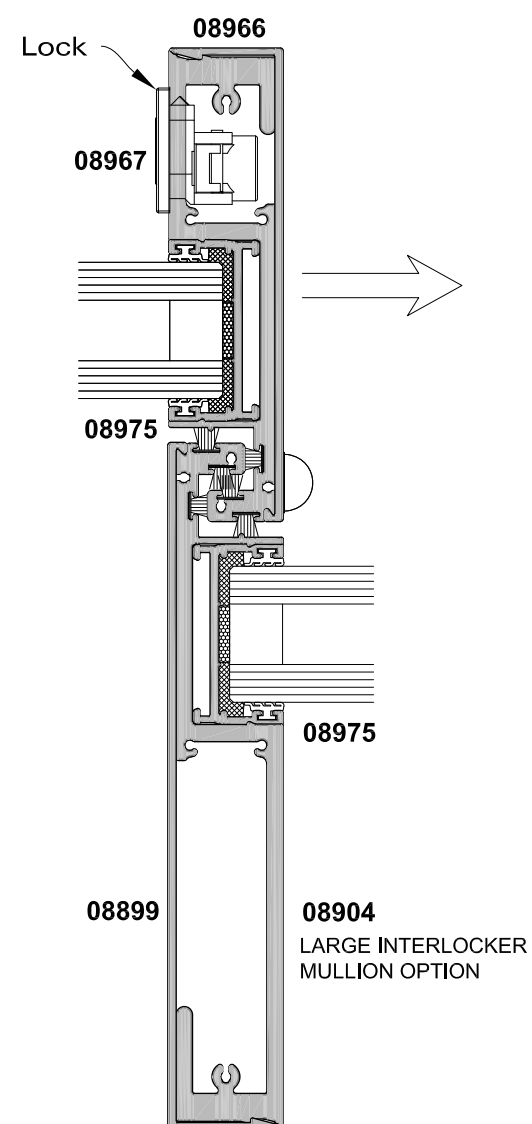



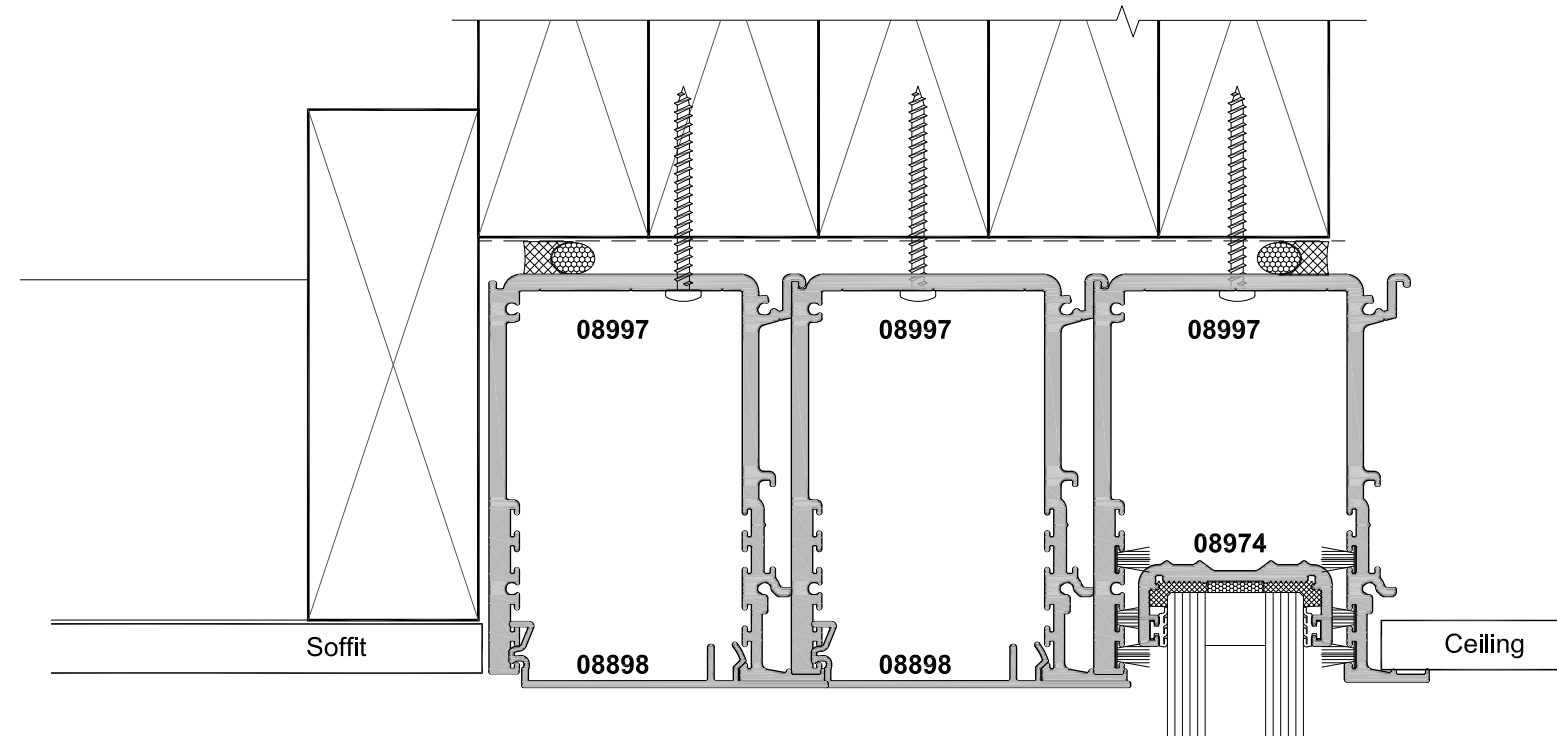
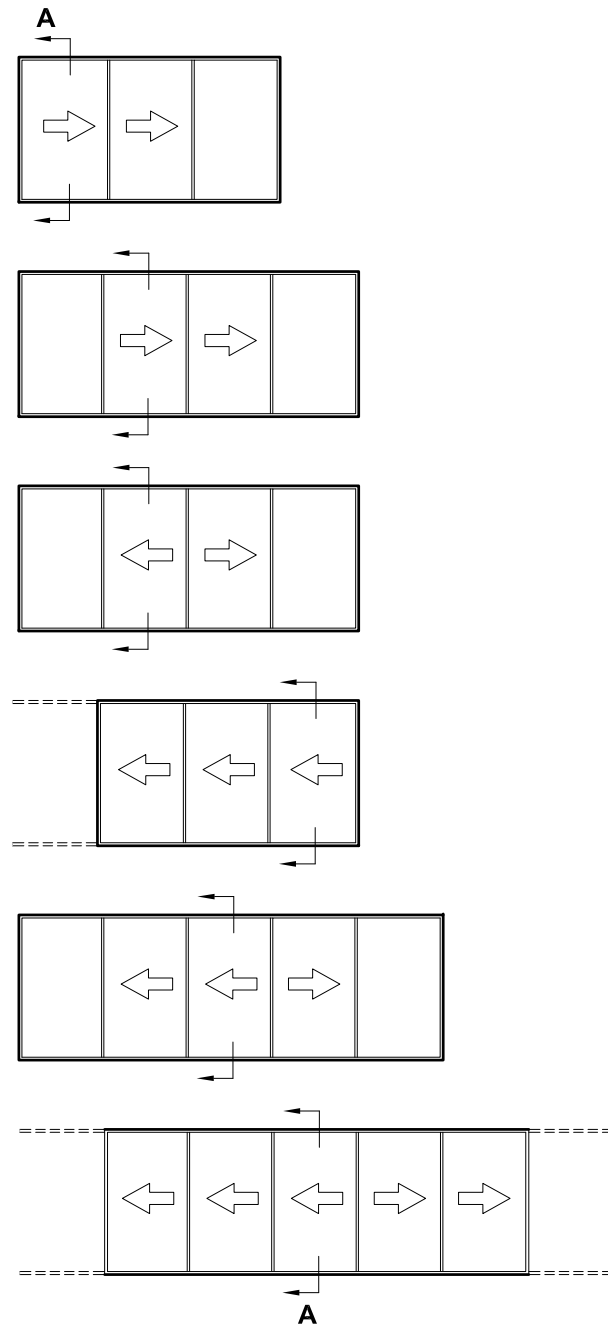




SECTION A-A

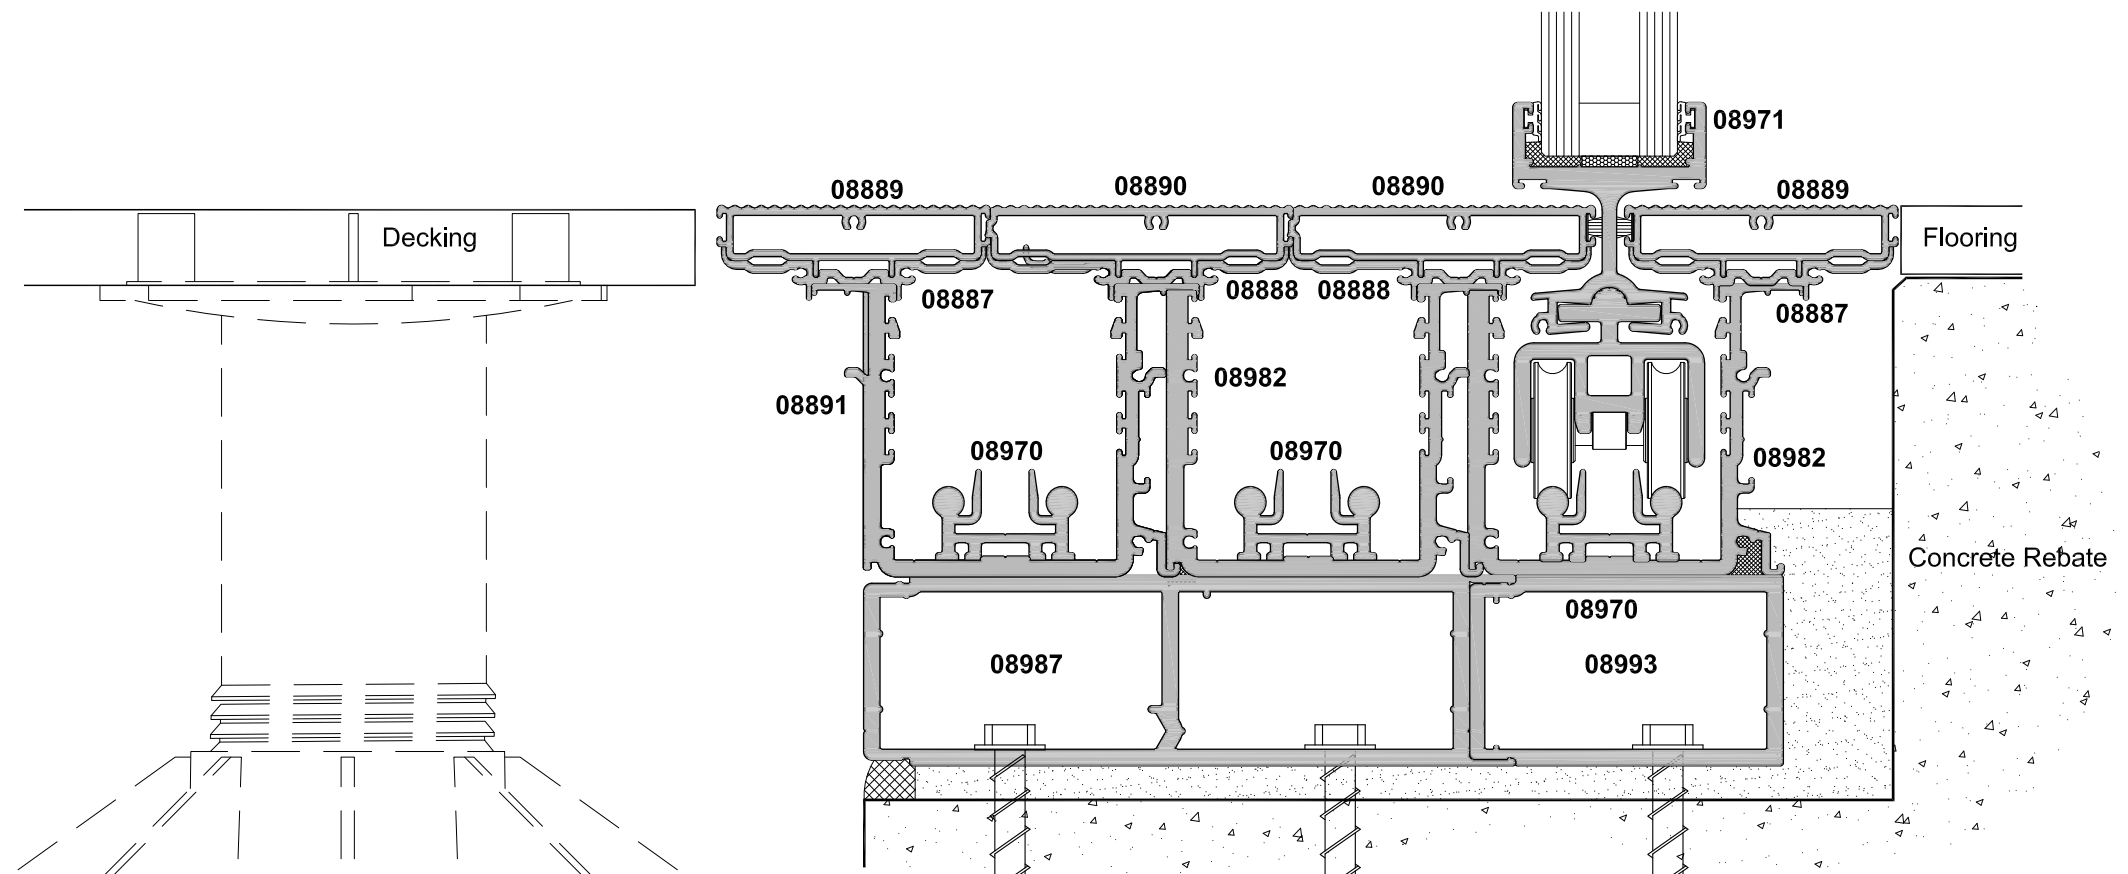


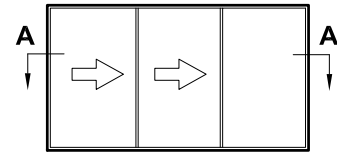


SECTION A-A

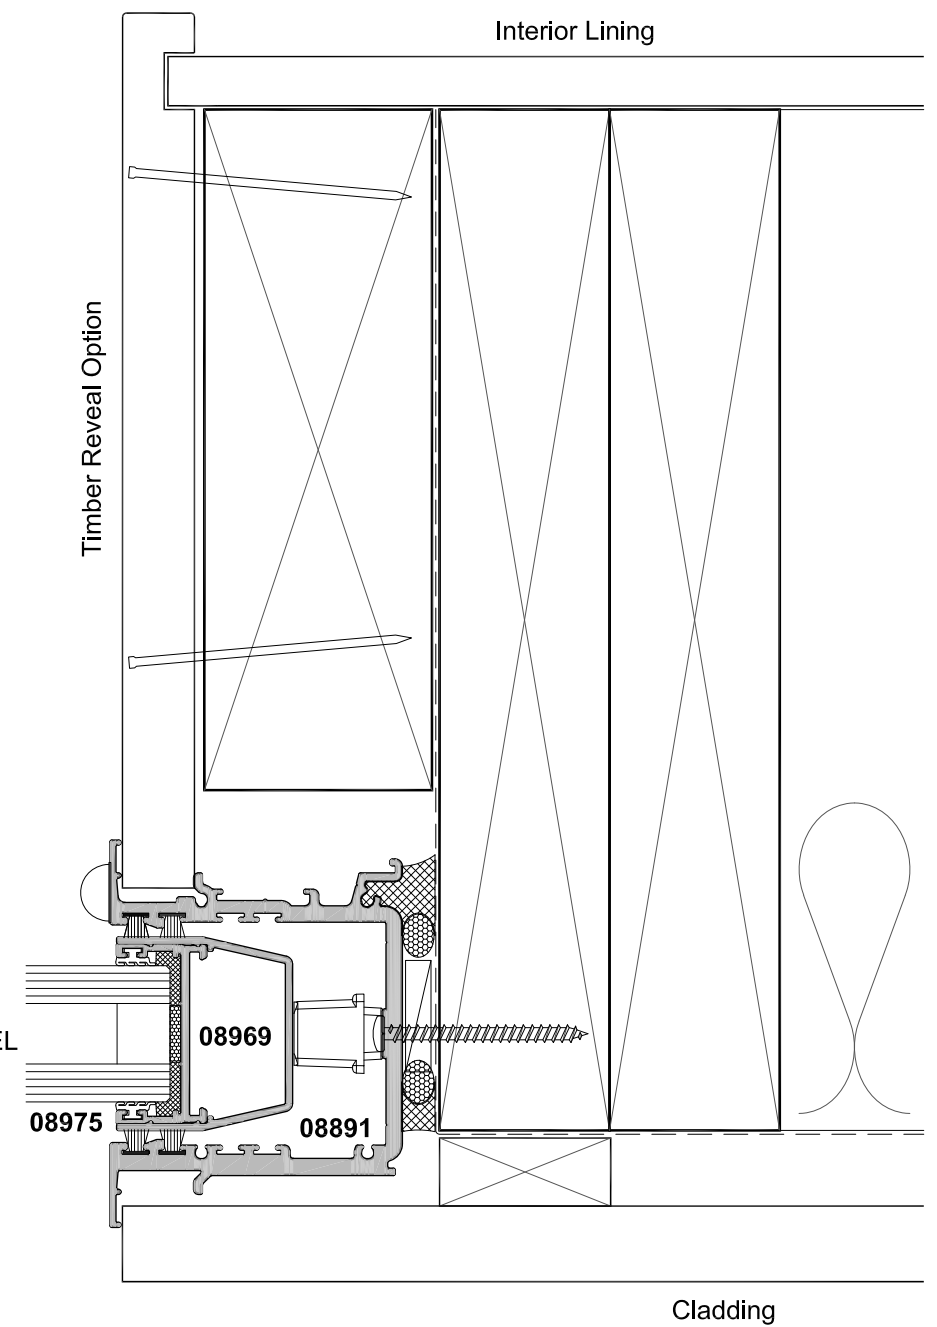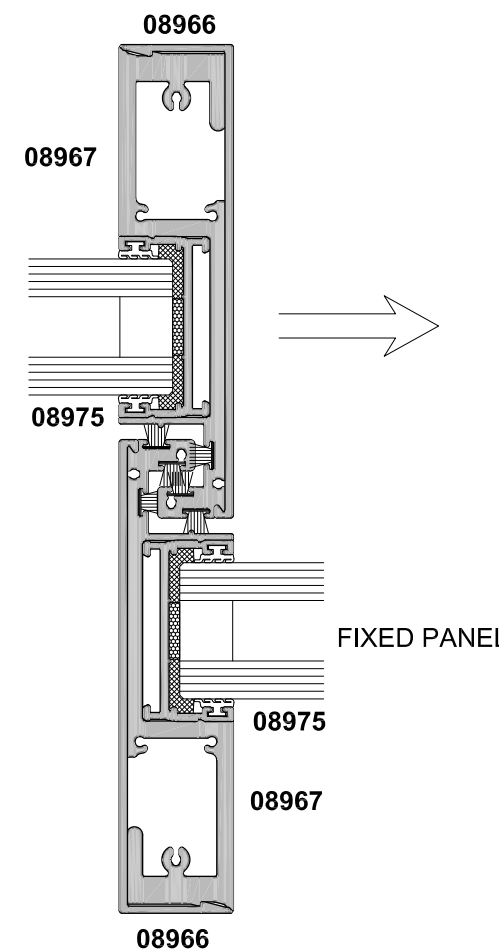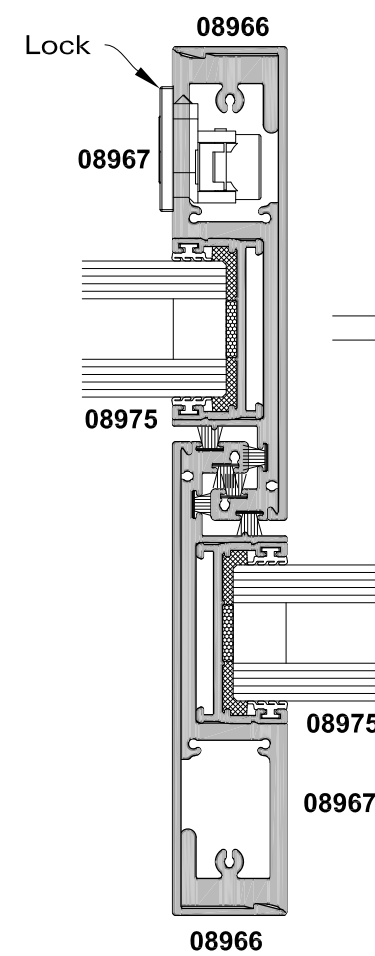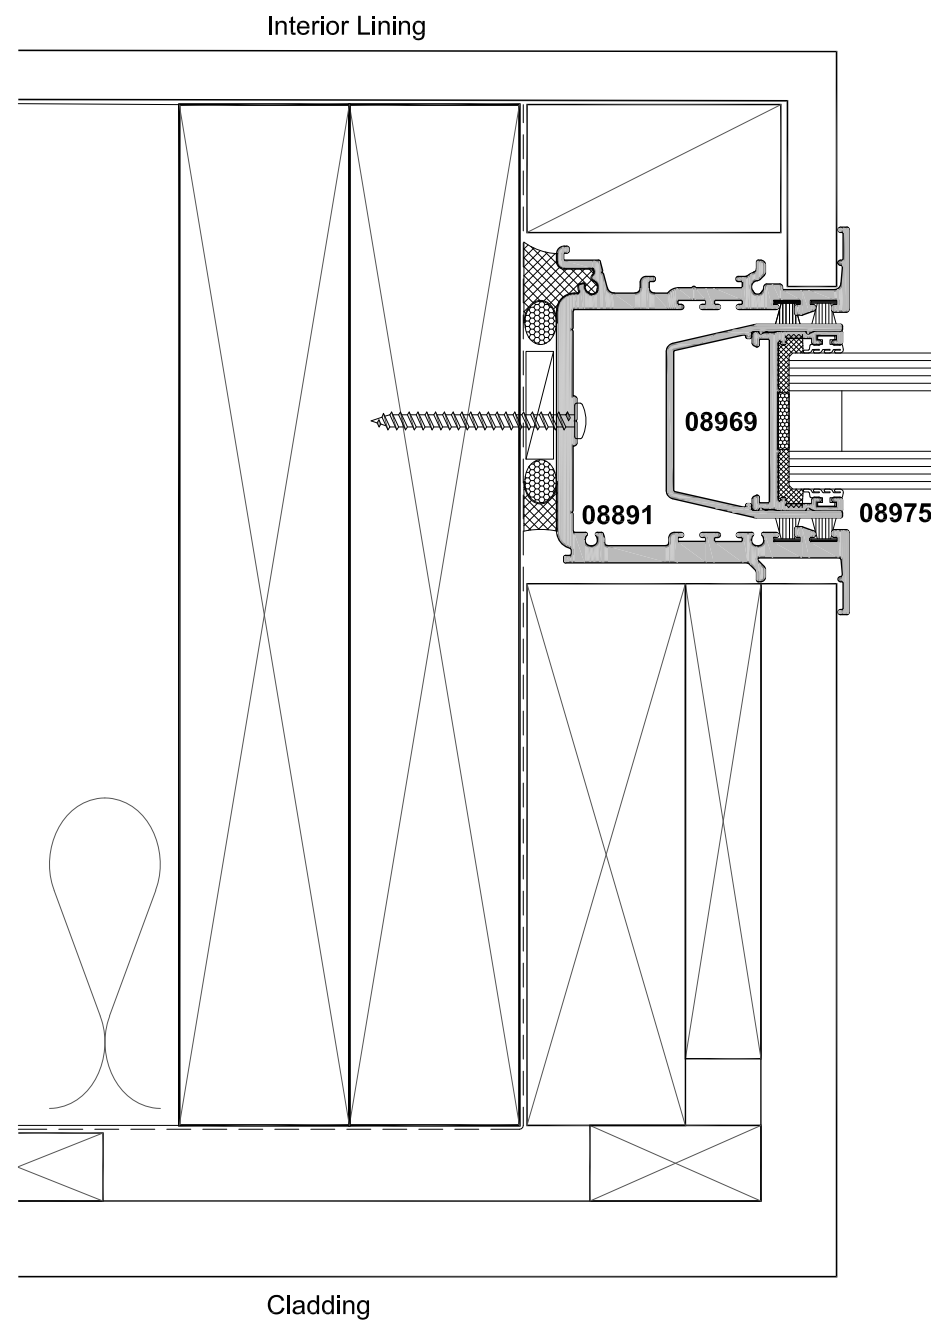


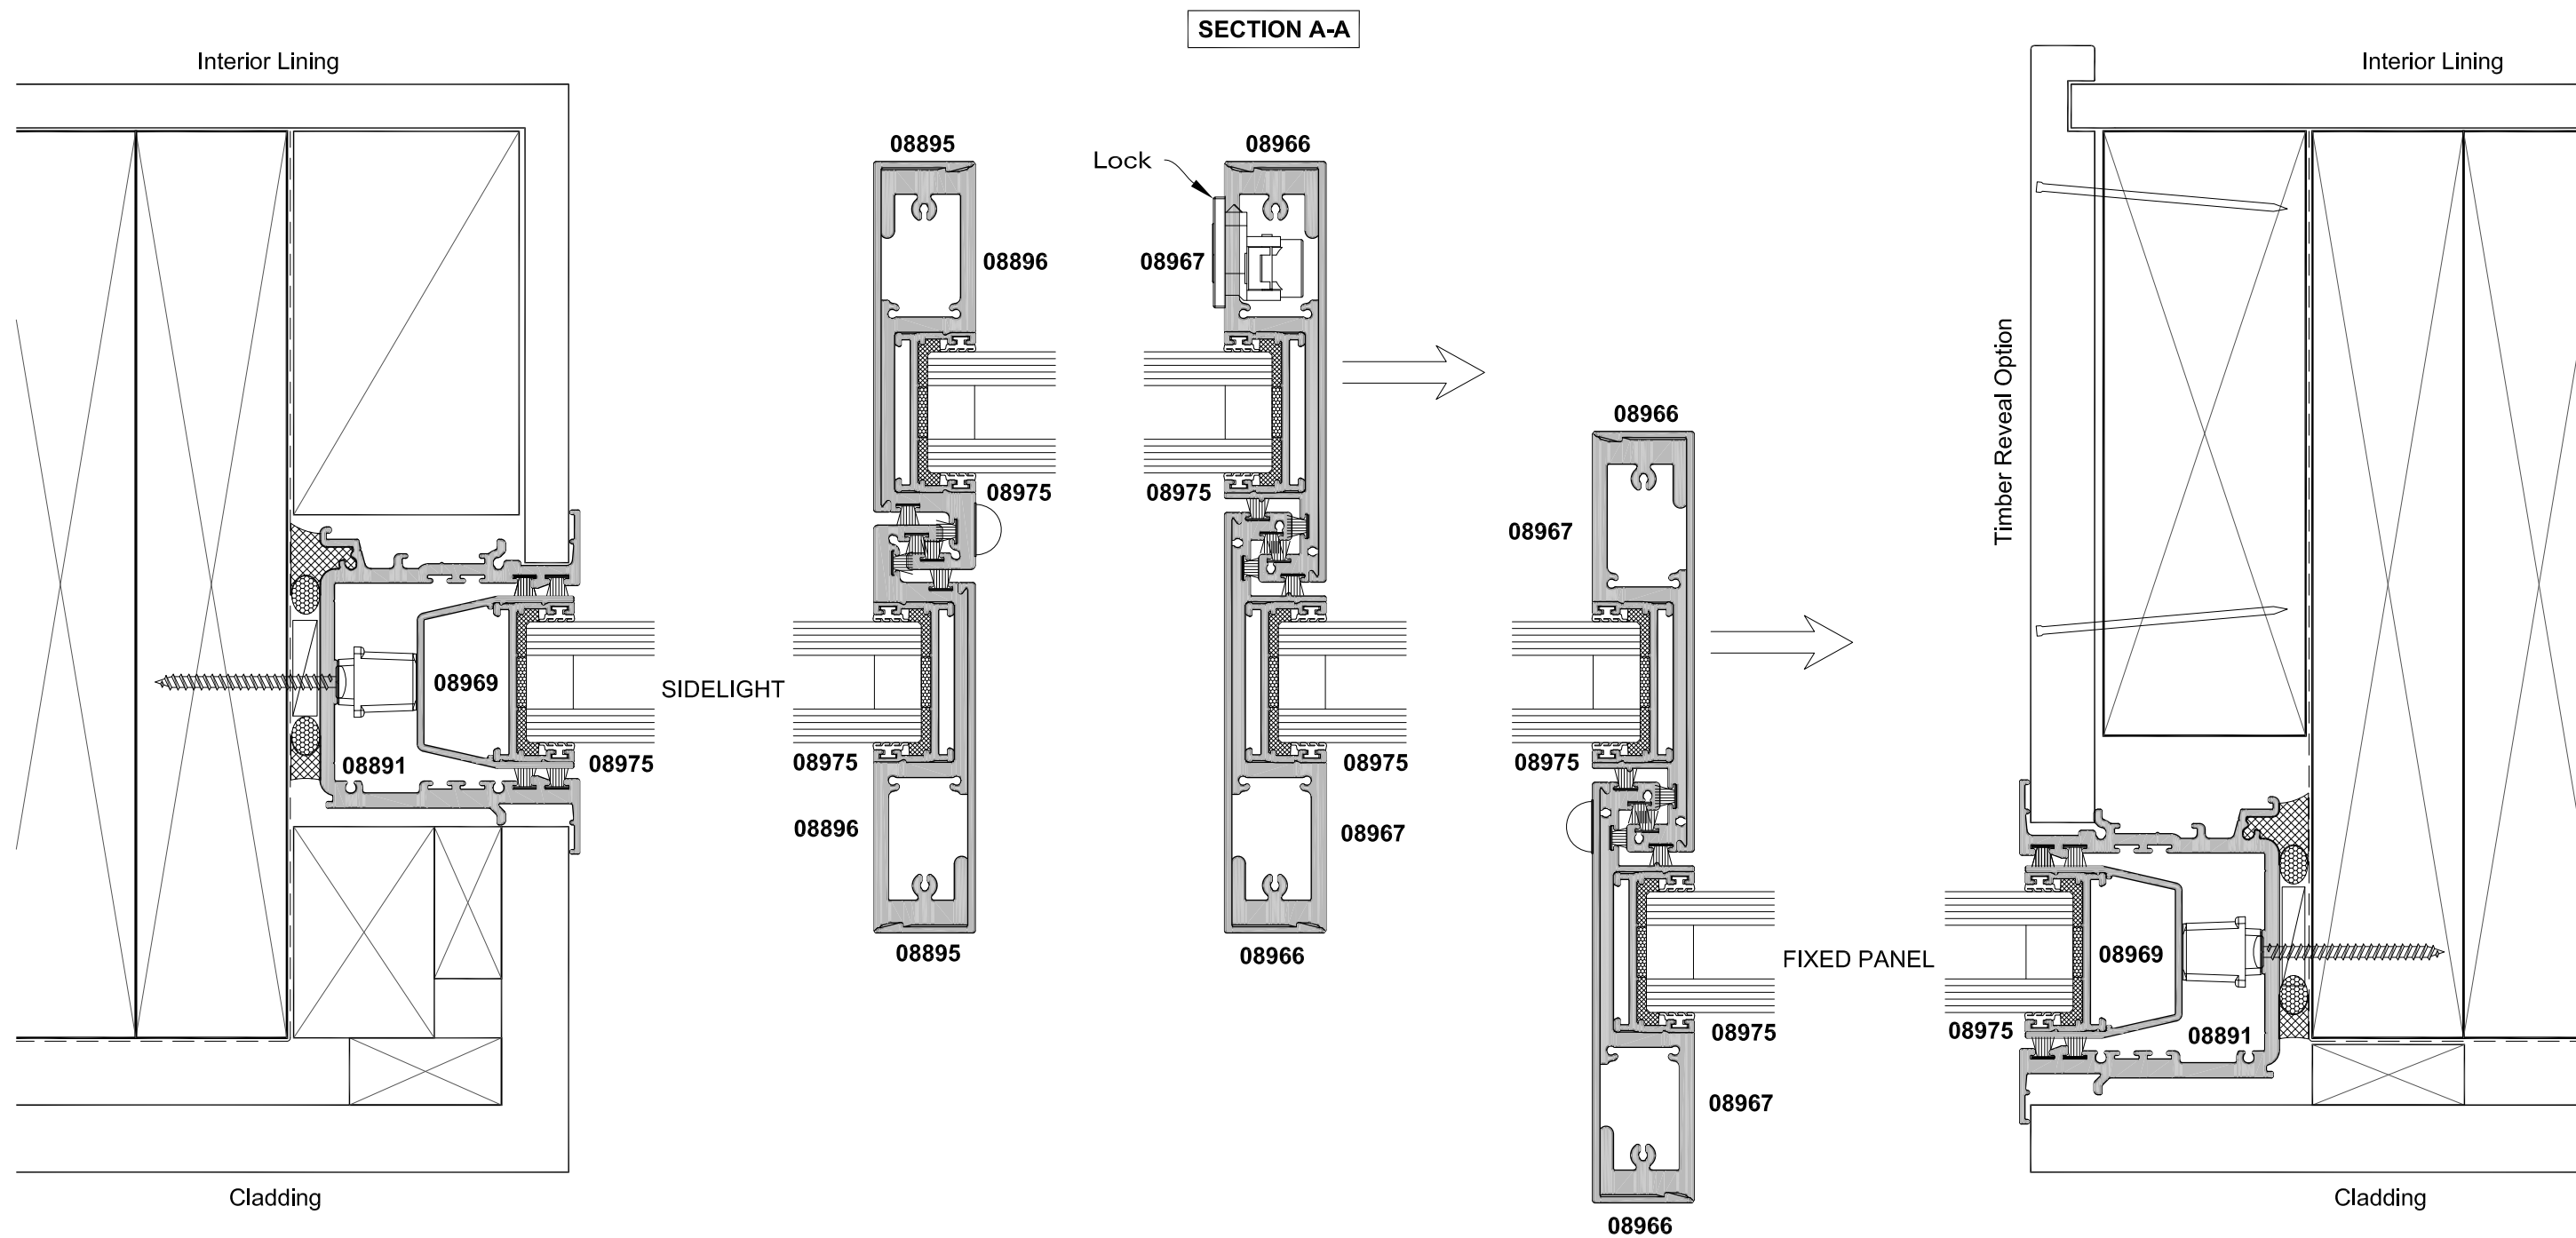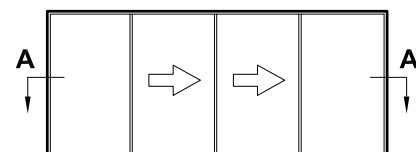

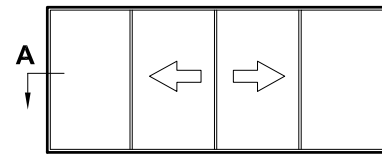



SECTION A-A

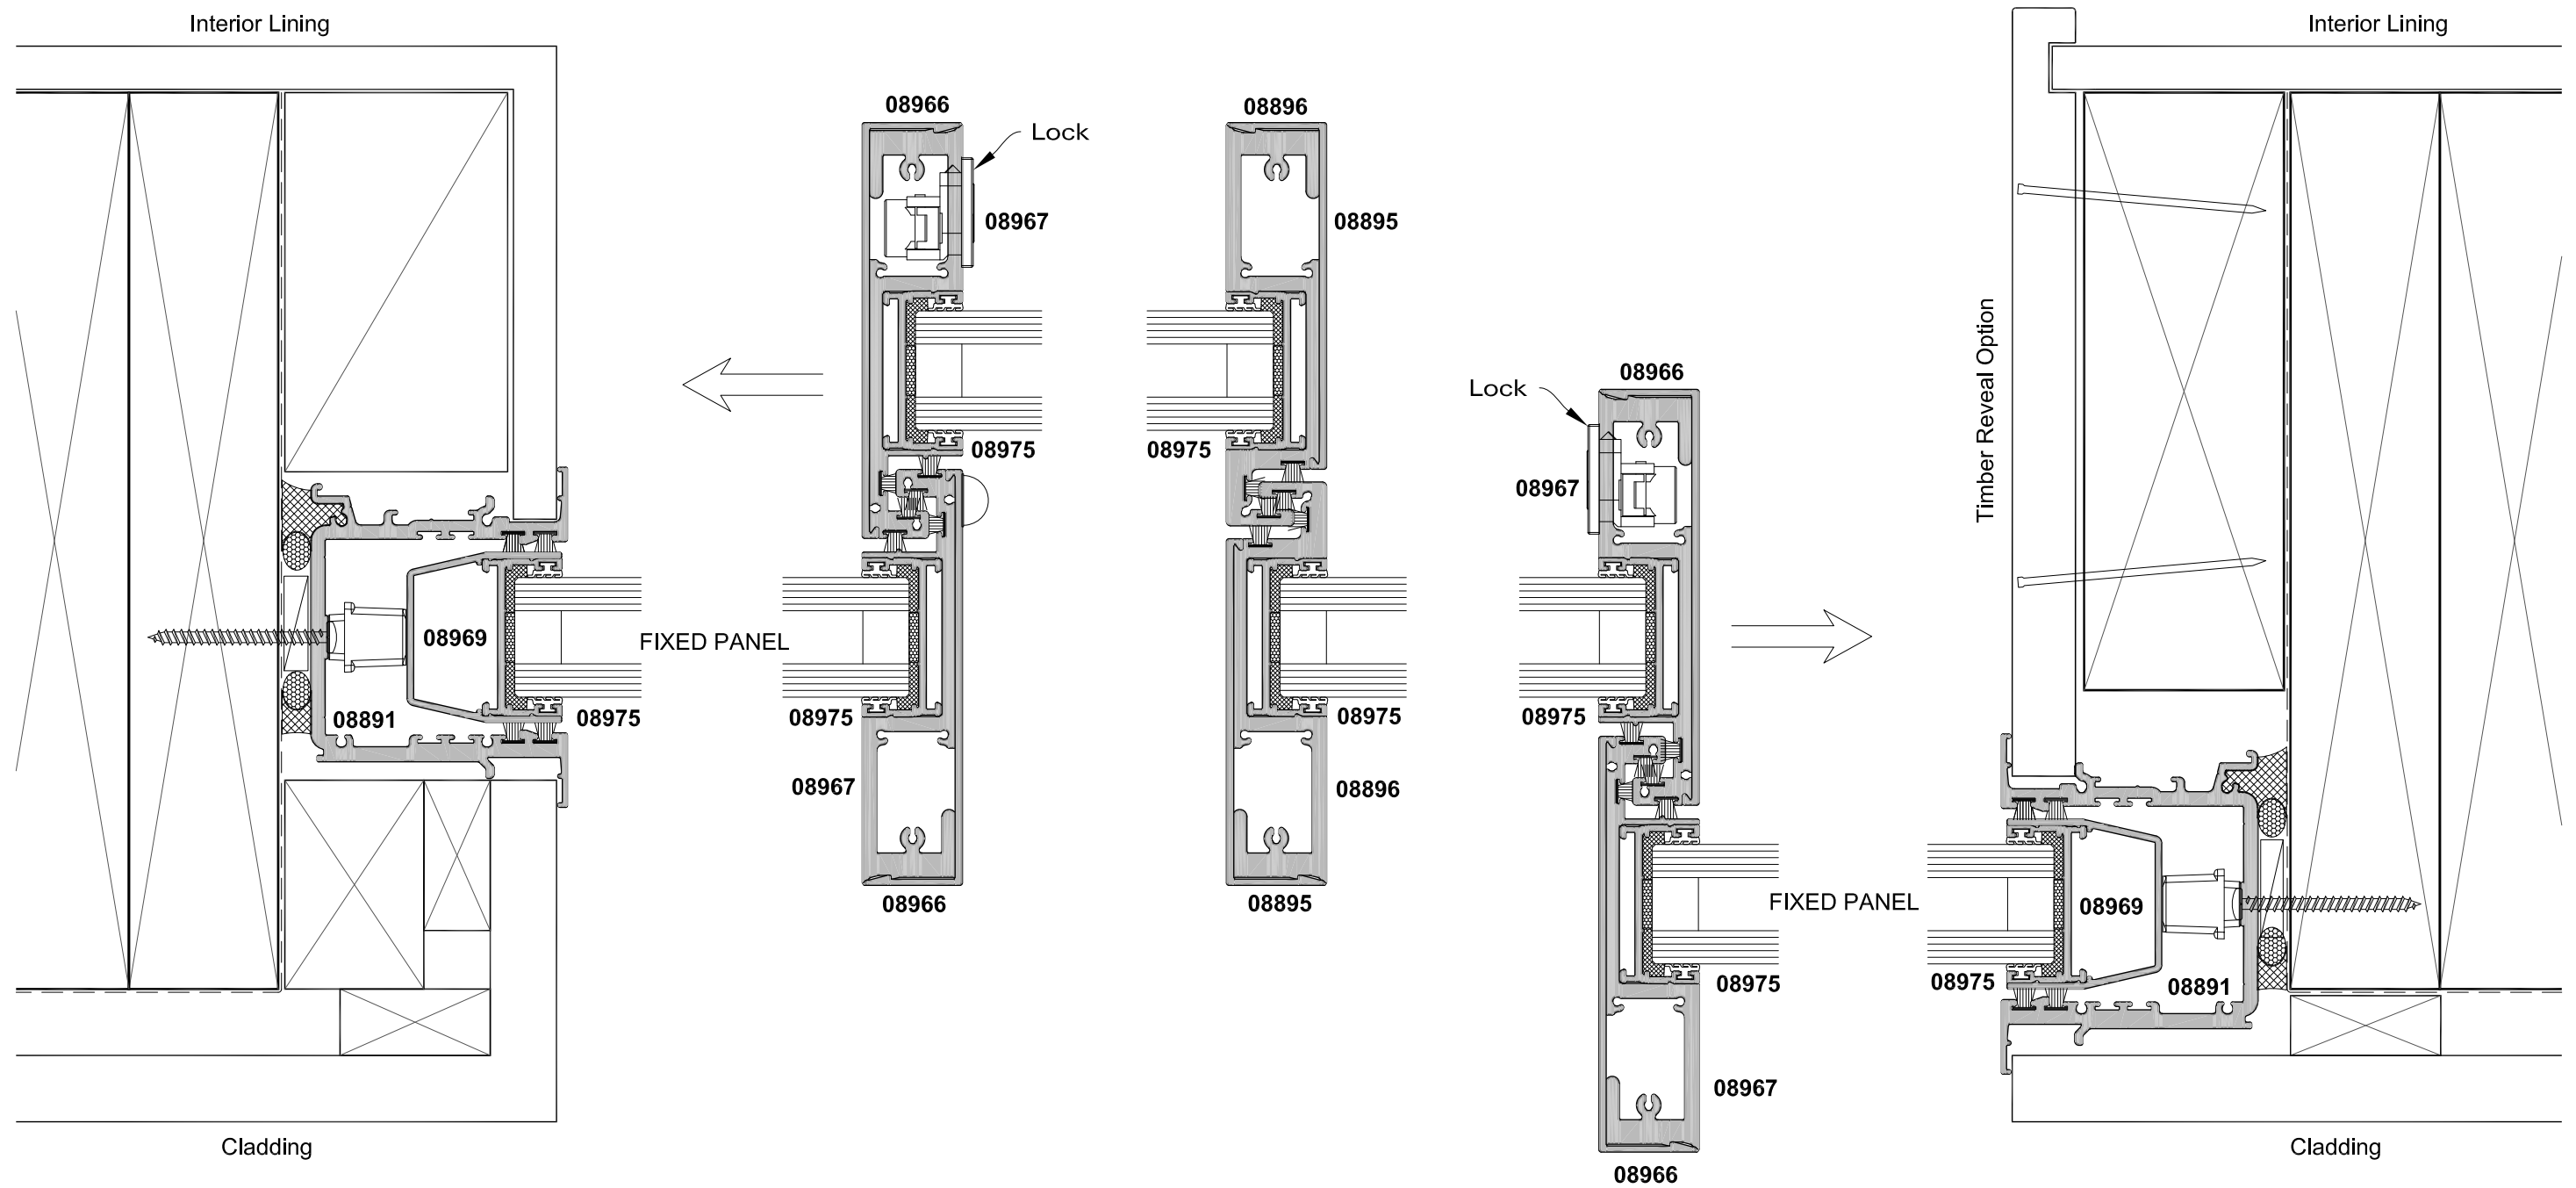

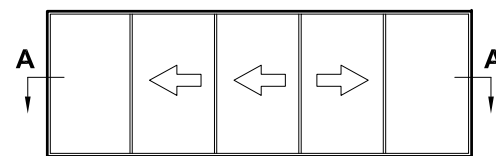

SECTION A-A

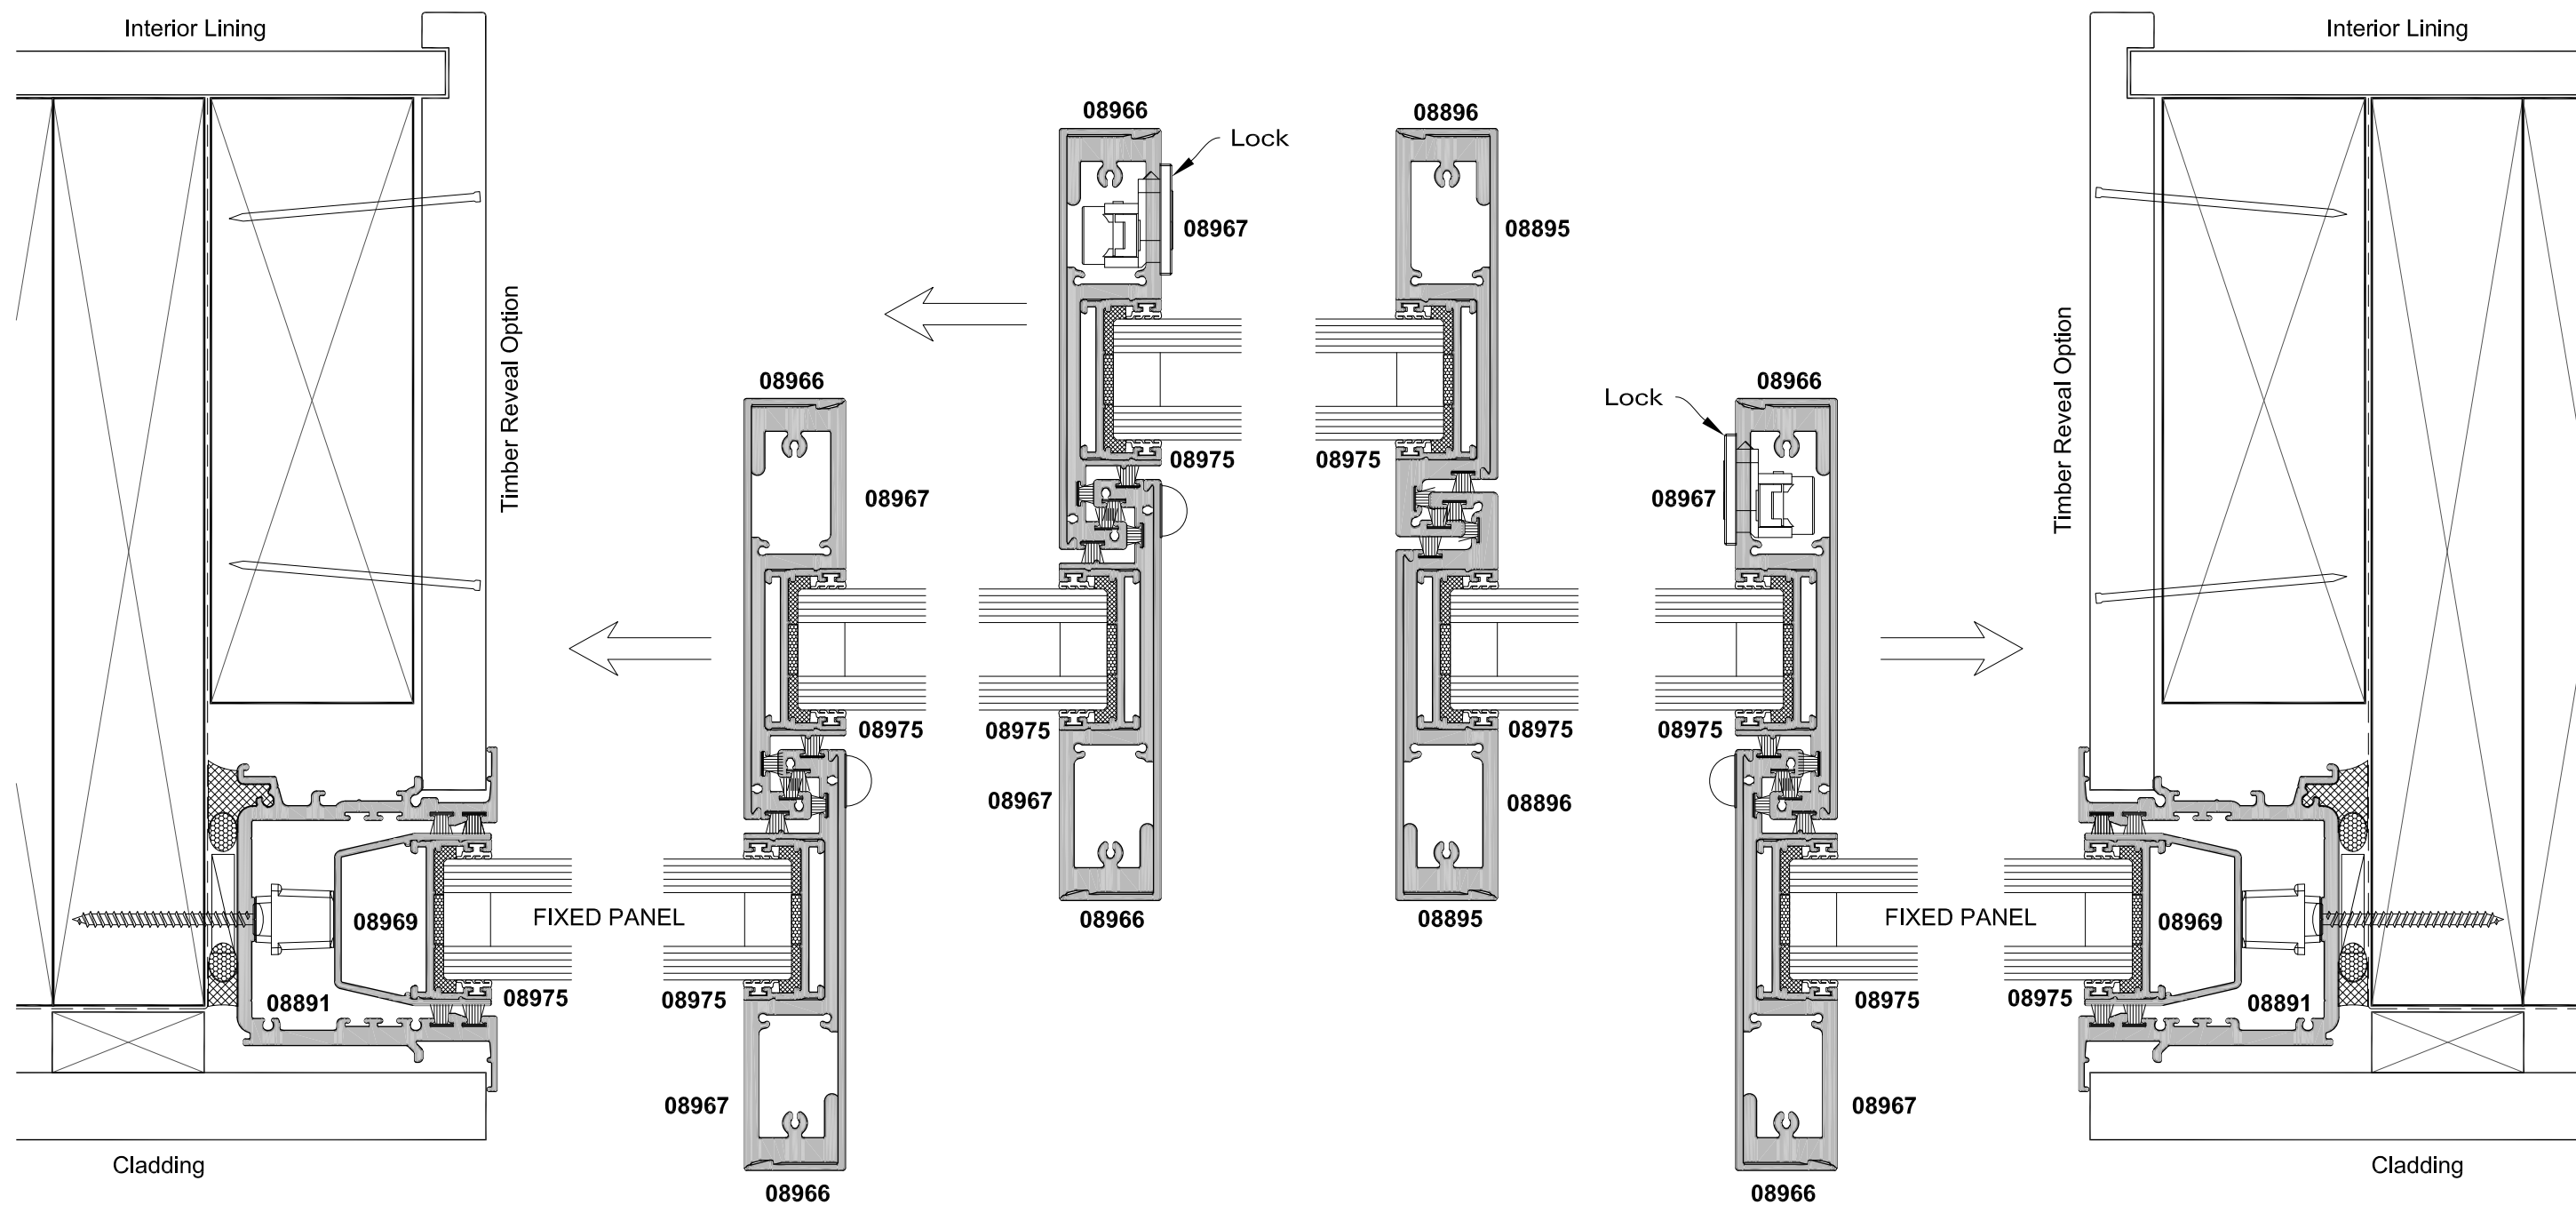

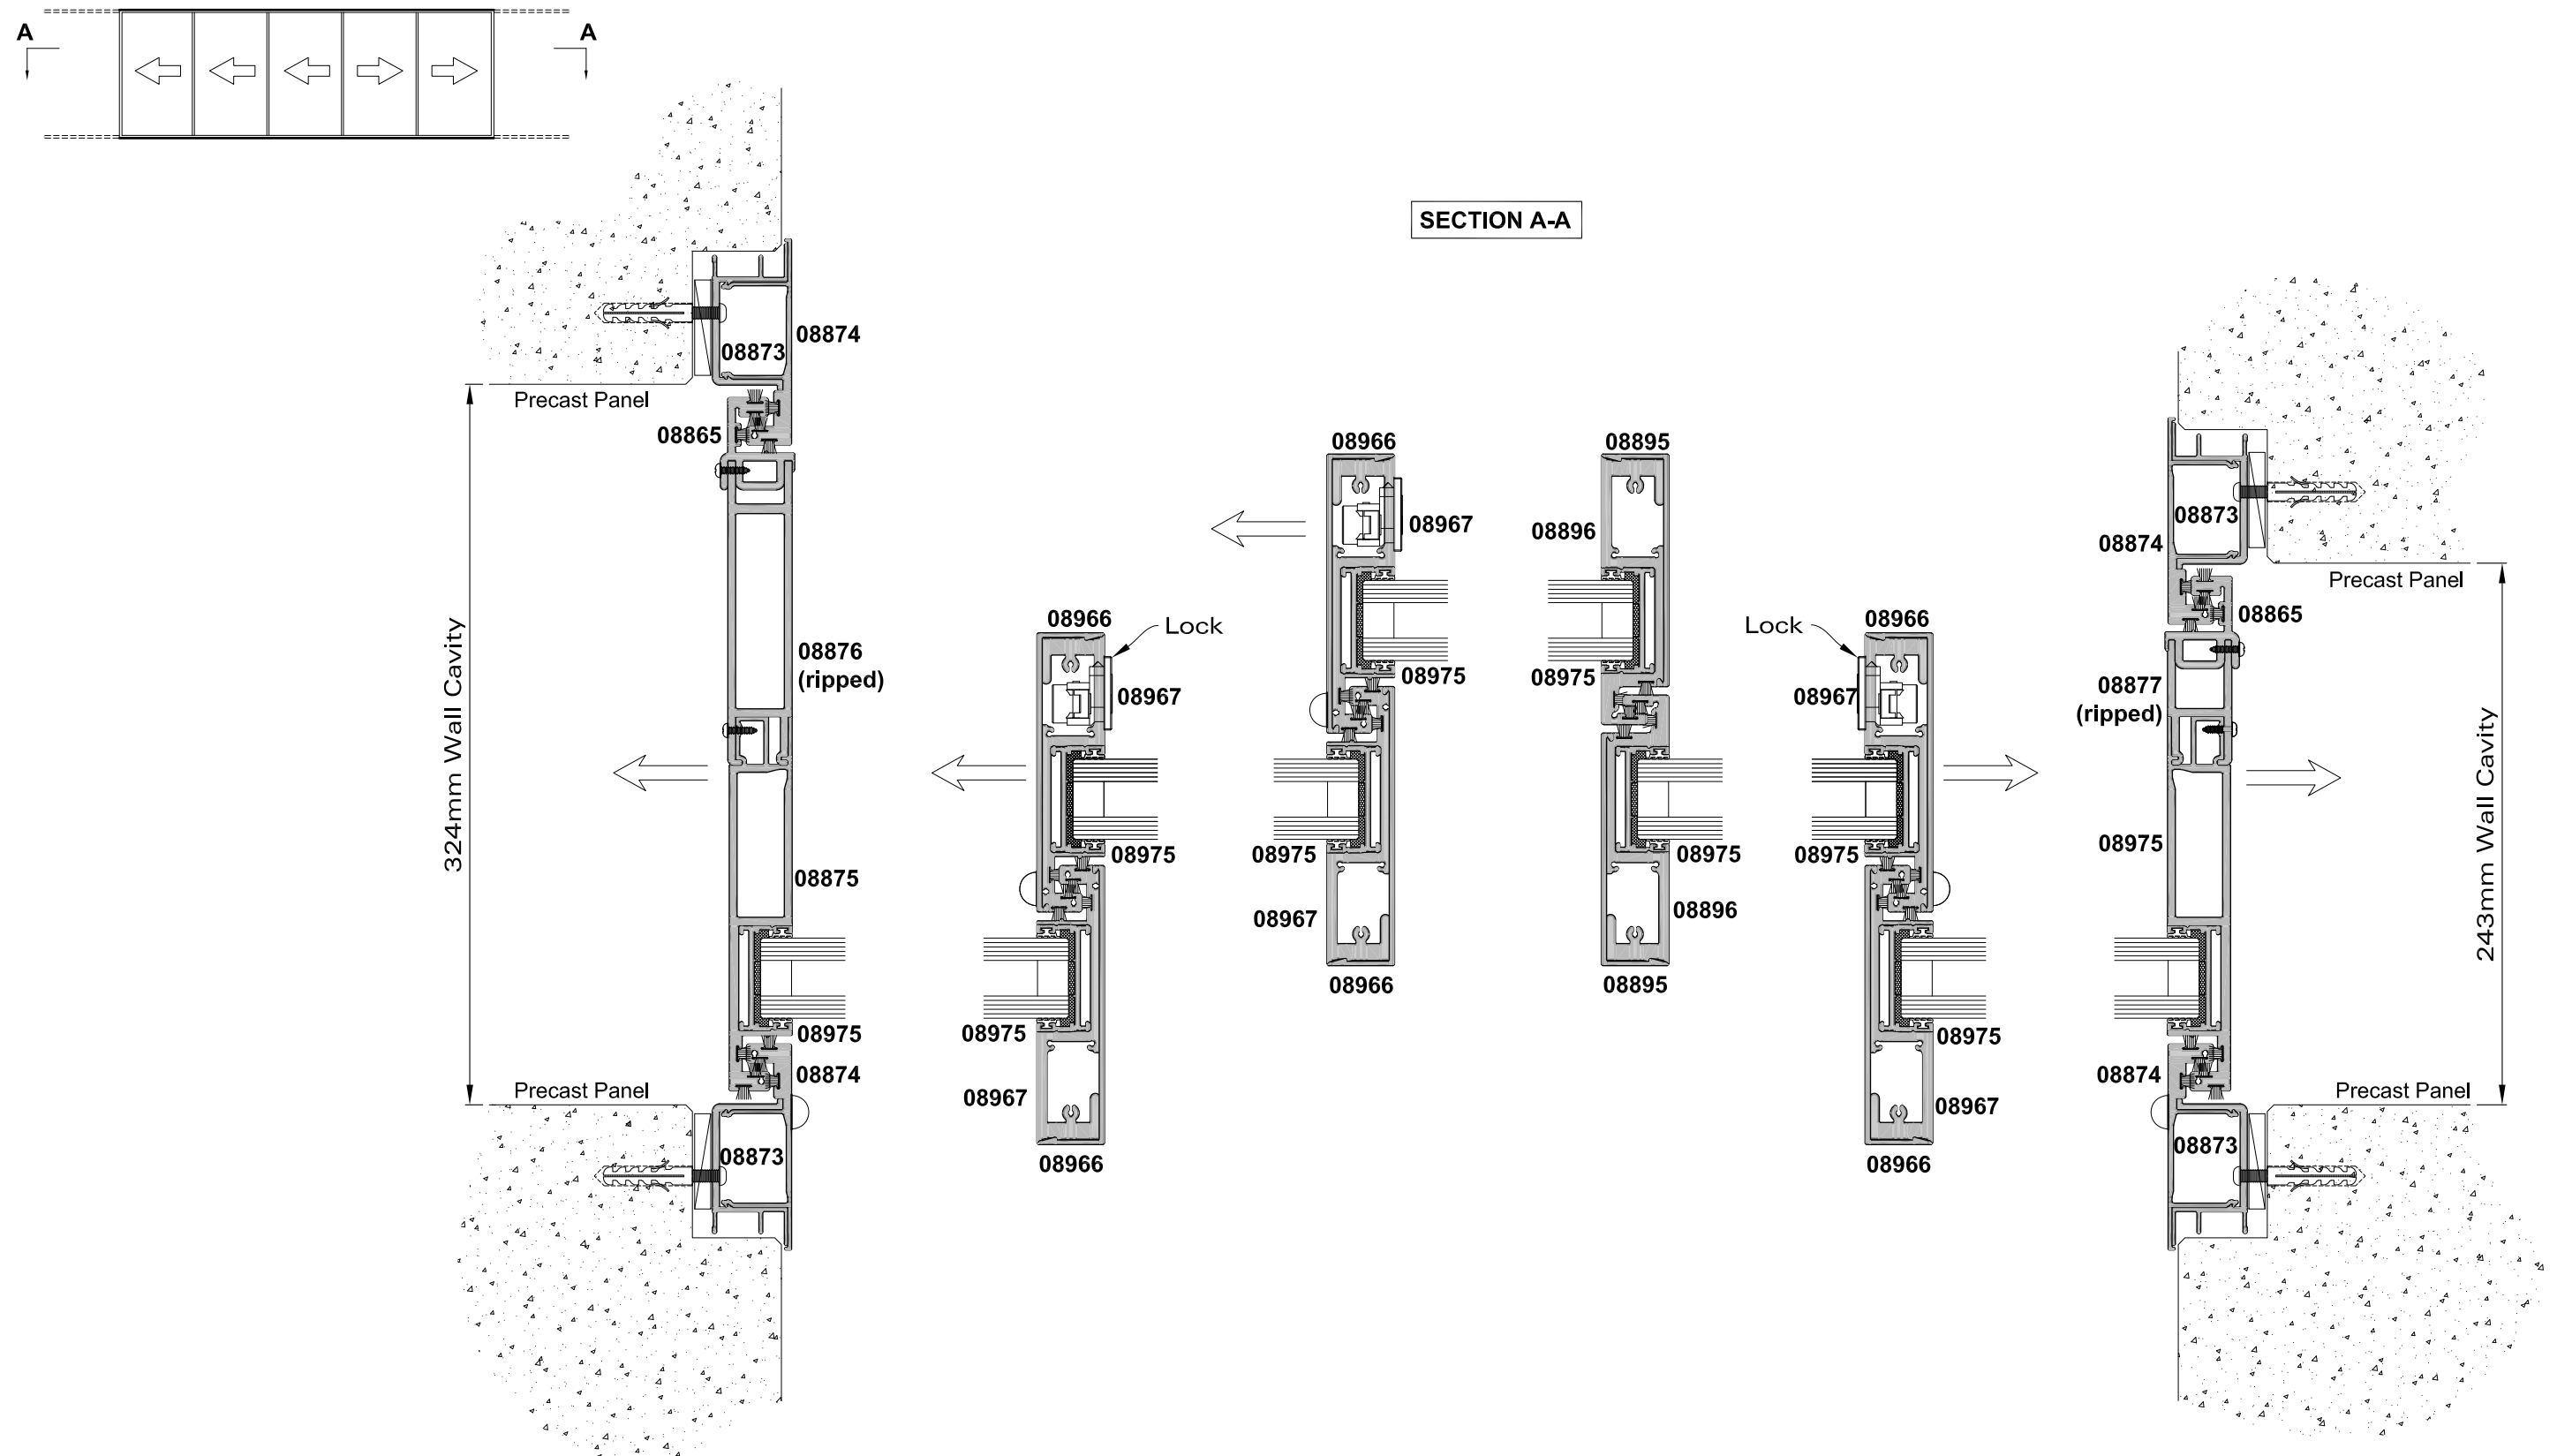


MINIMA SERIES

SLIDING DOORS - THREE TRACK SYSTEM - SSS|SS INTO WALL CAVITY HORIZONTAL SECTION ON PRECAST WALL



Date: 01.04.25

Scale: 1:3

CAD Ref.: MINSD3T-07

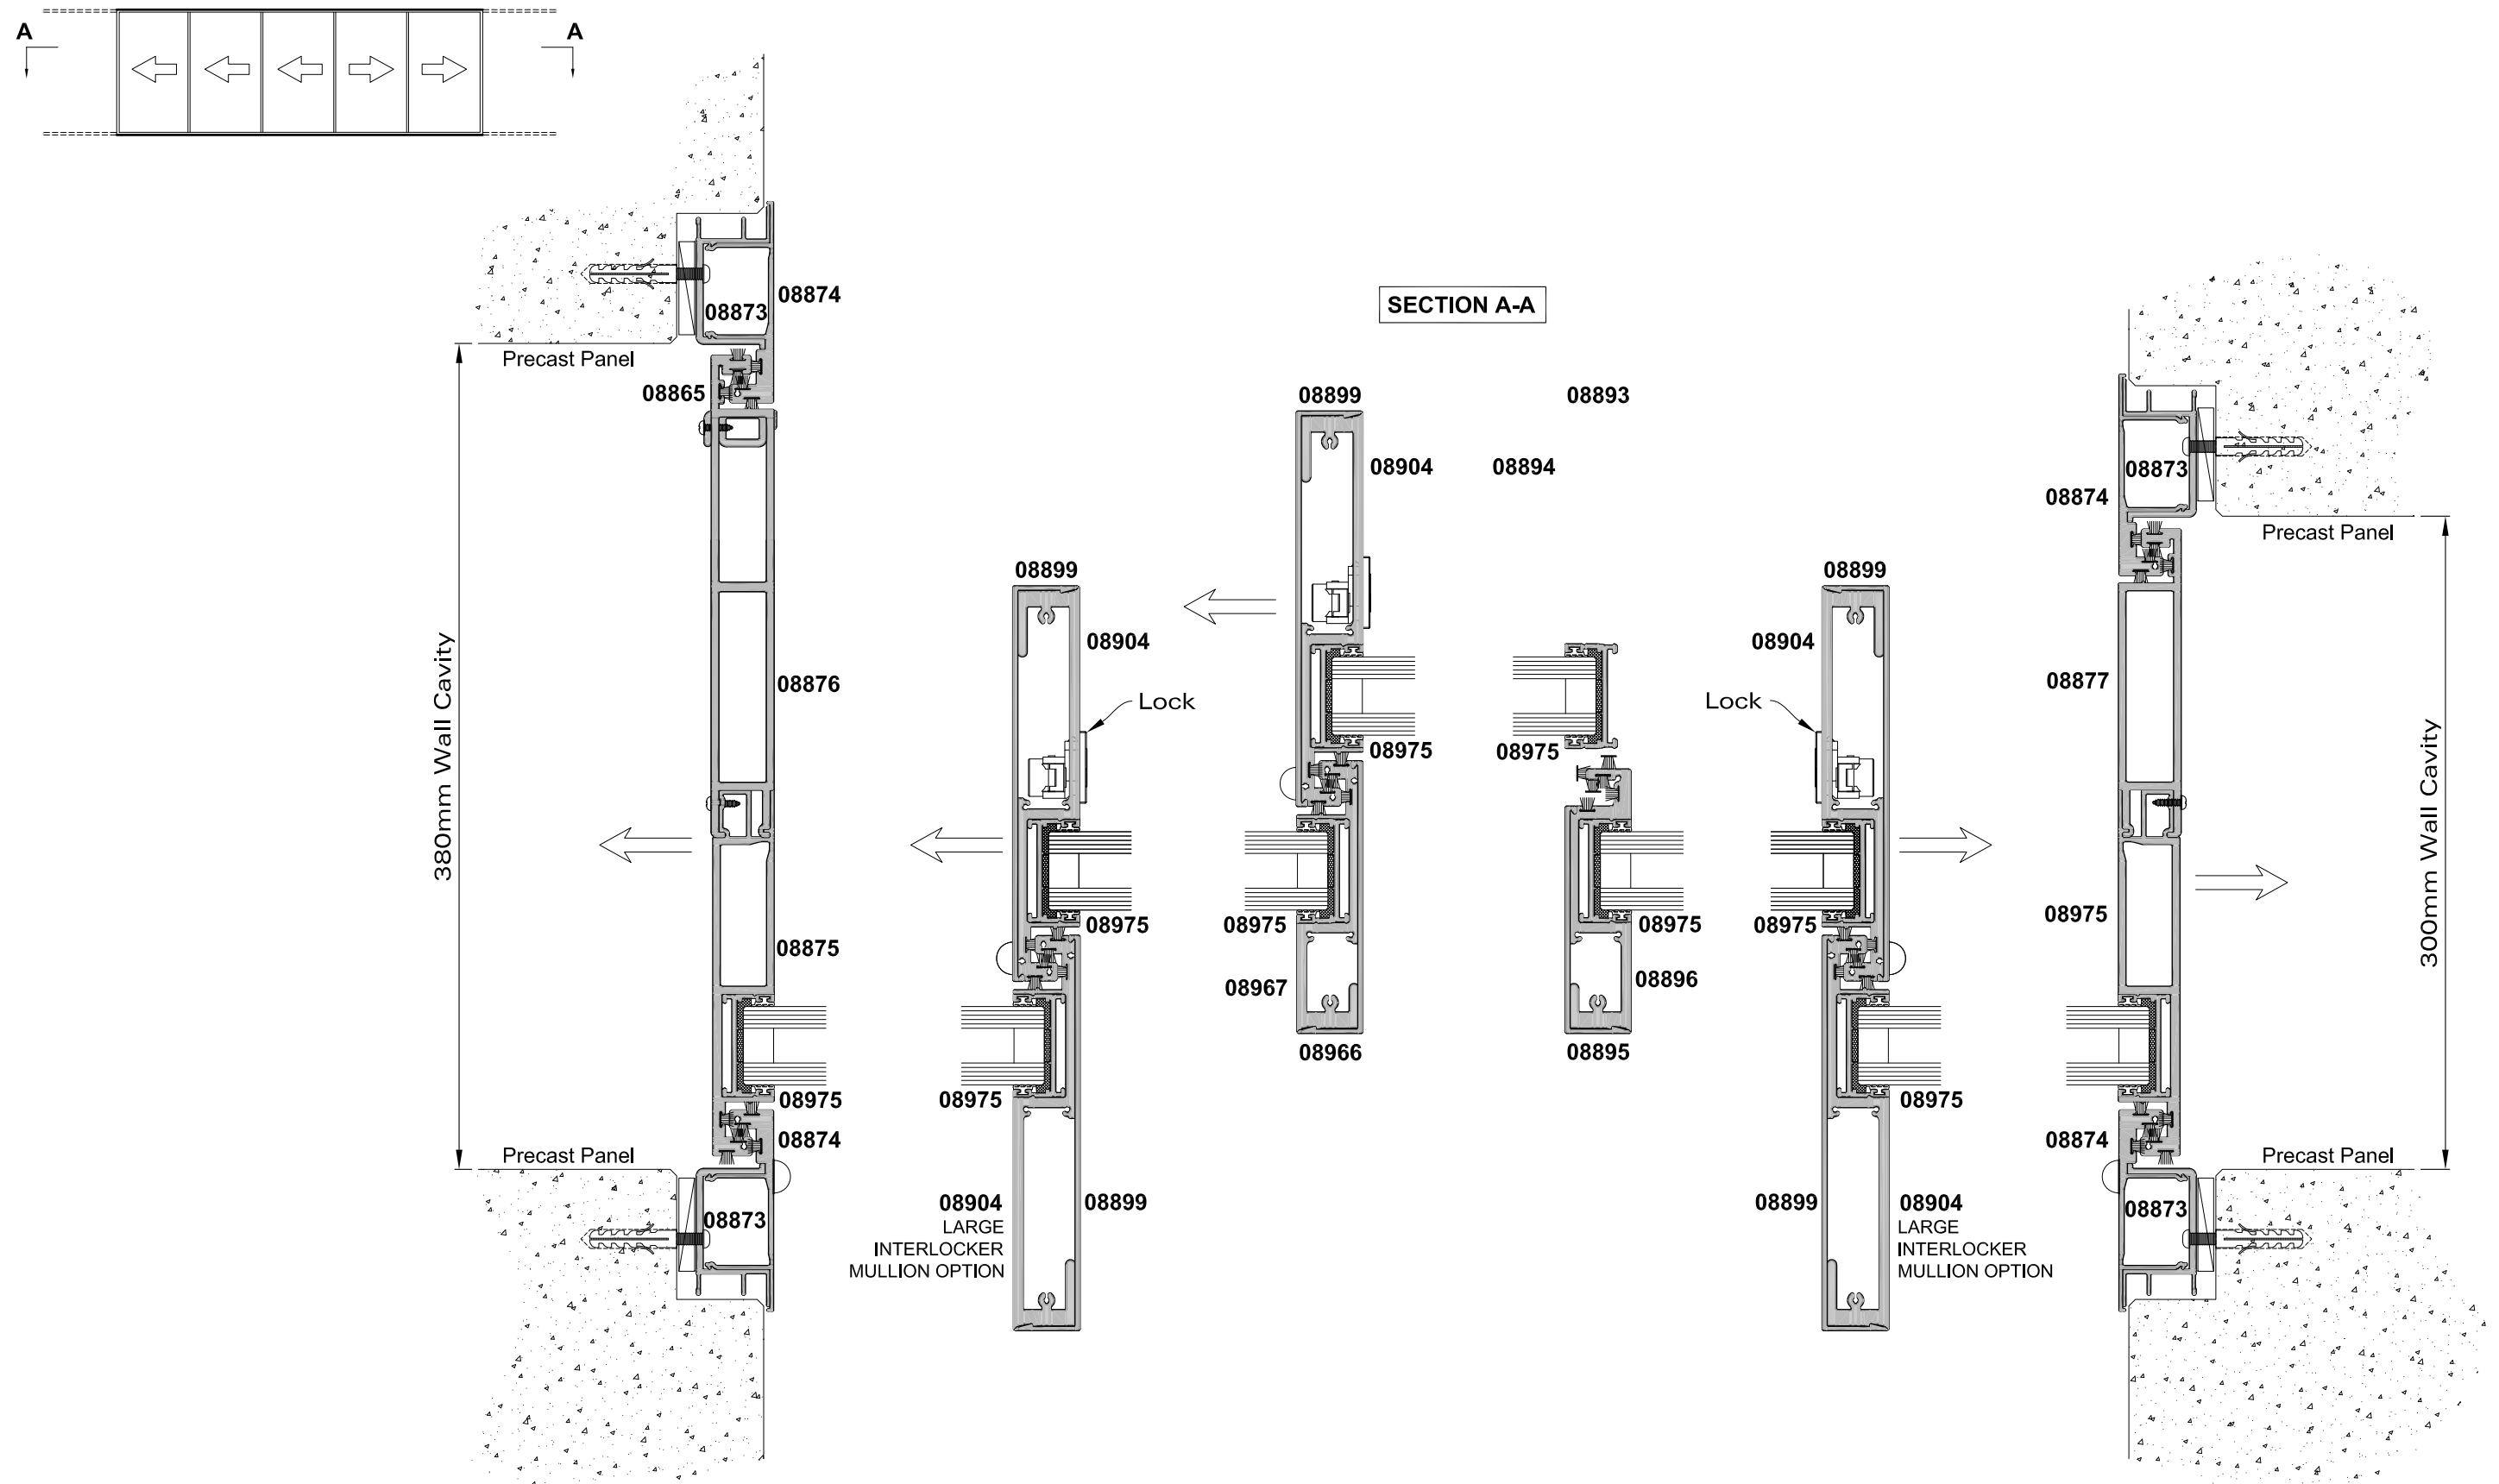

NB. Technical specification subject to change without notice.

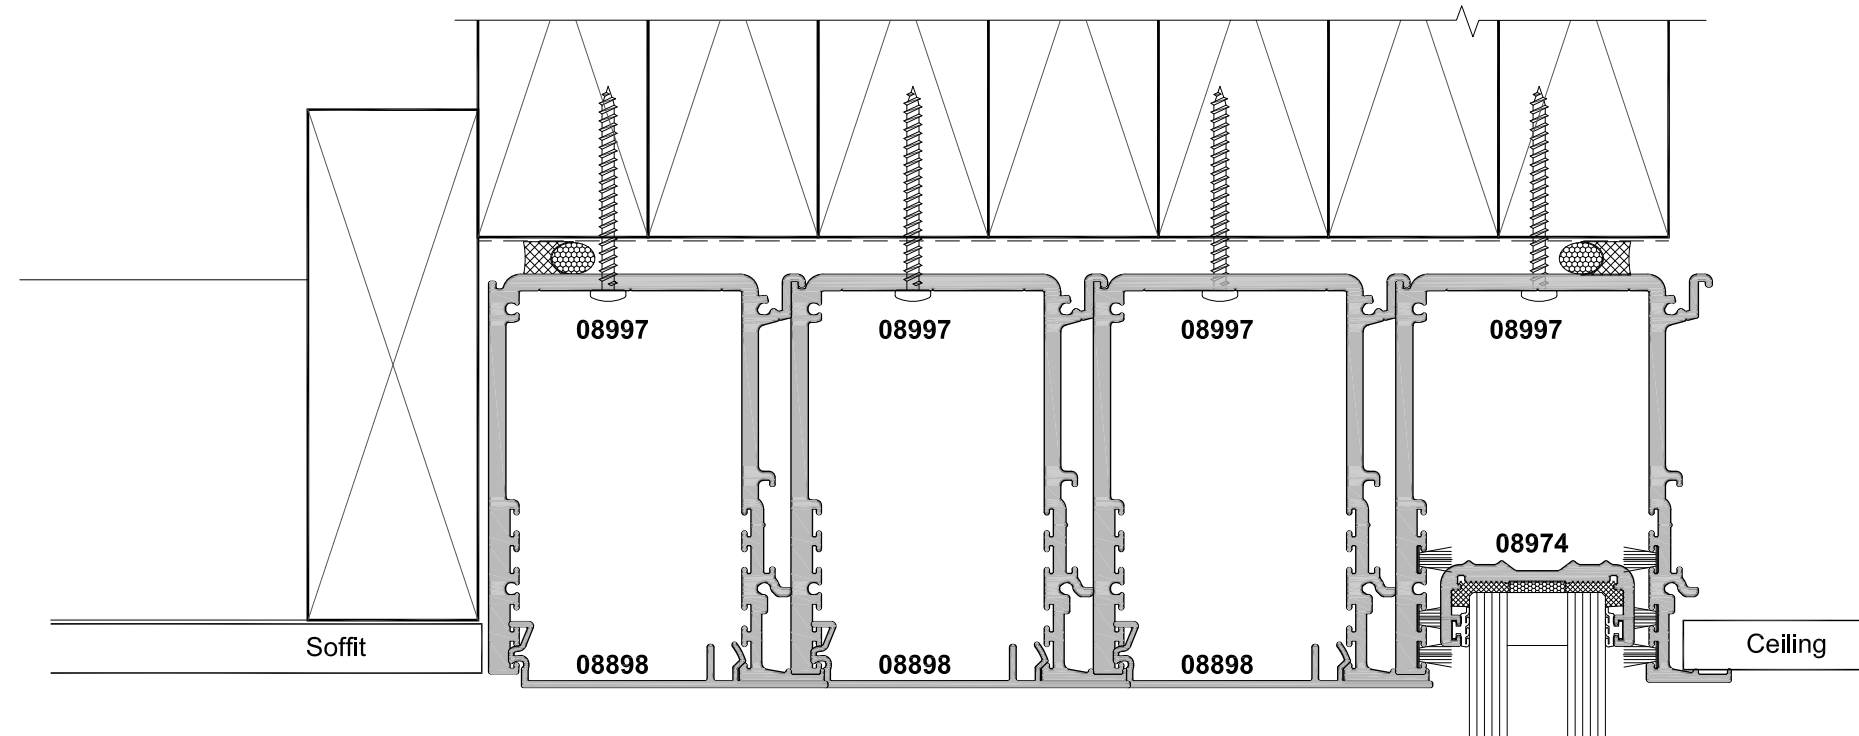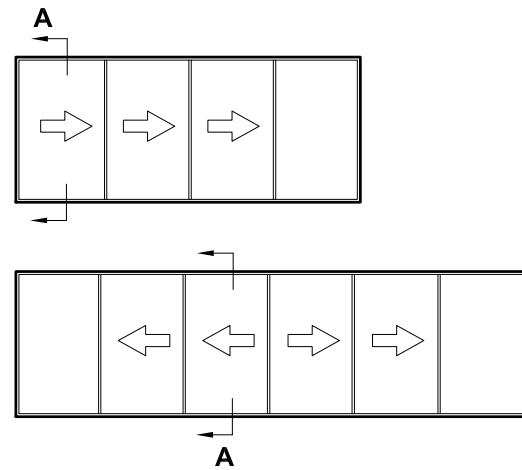

SECTION A-A

